


SHEET NO. M-00		PROJECT#		CLIENT	
SCALE AS NOTED		ARCHITECT			
DRAWN BY JO		Tactile FRP™ Cladding Details			
APPROVED BY SE		Ventilated Rainscreen			
ISSUE DATE 11/05/2019					
REVISIONS		DATE	APPROVED		
REV	DESCRIPTION				

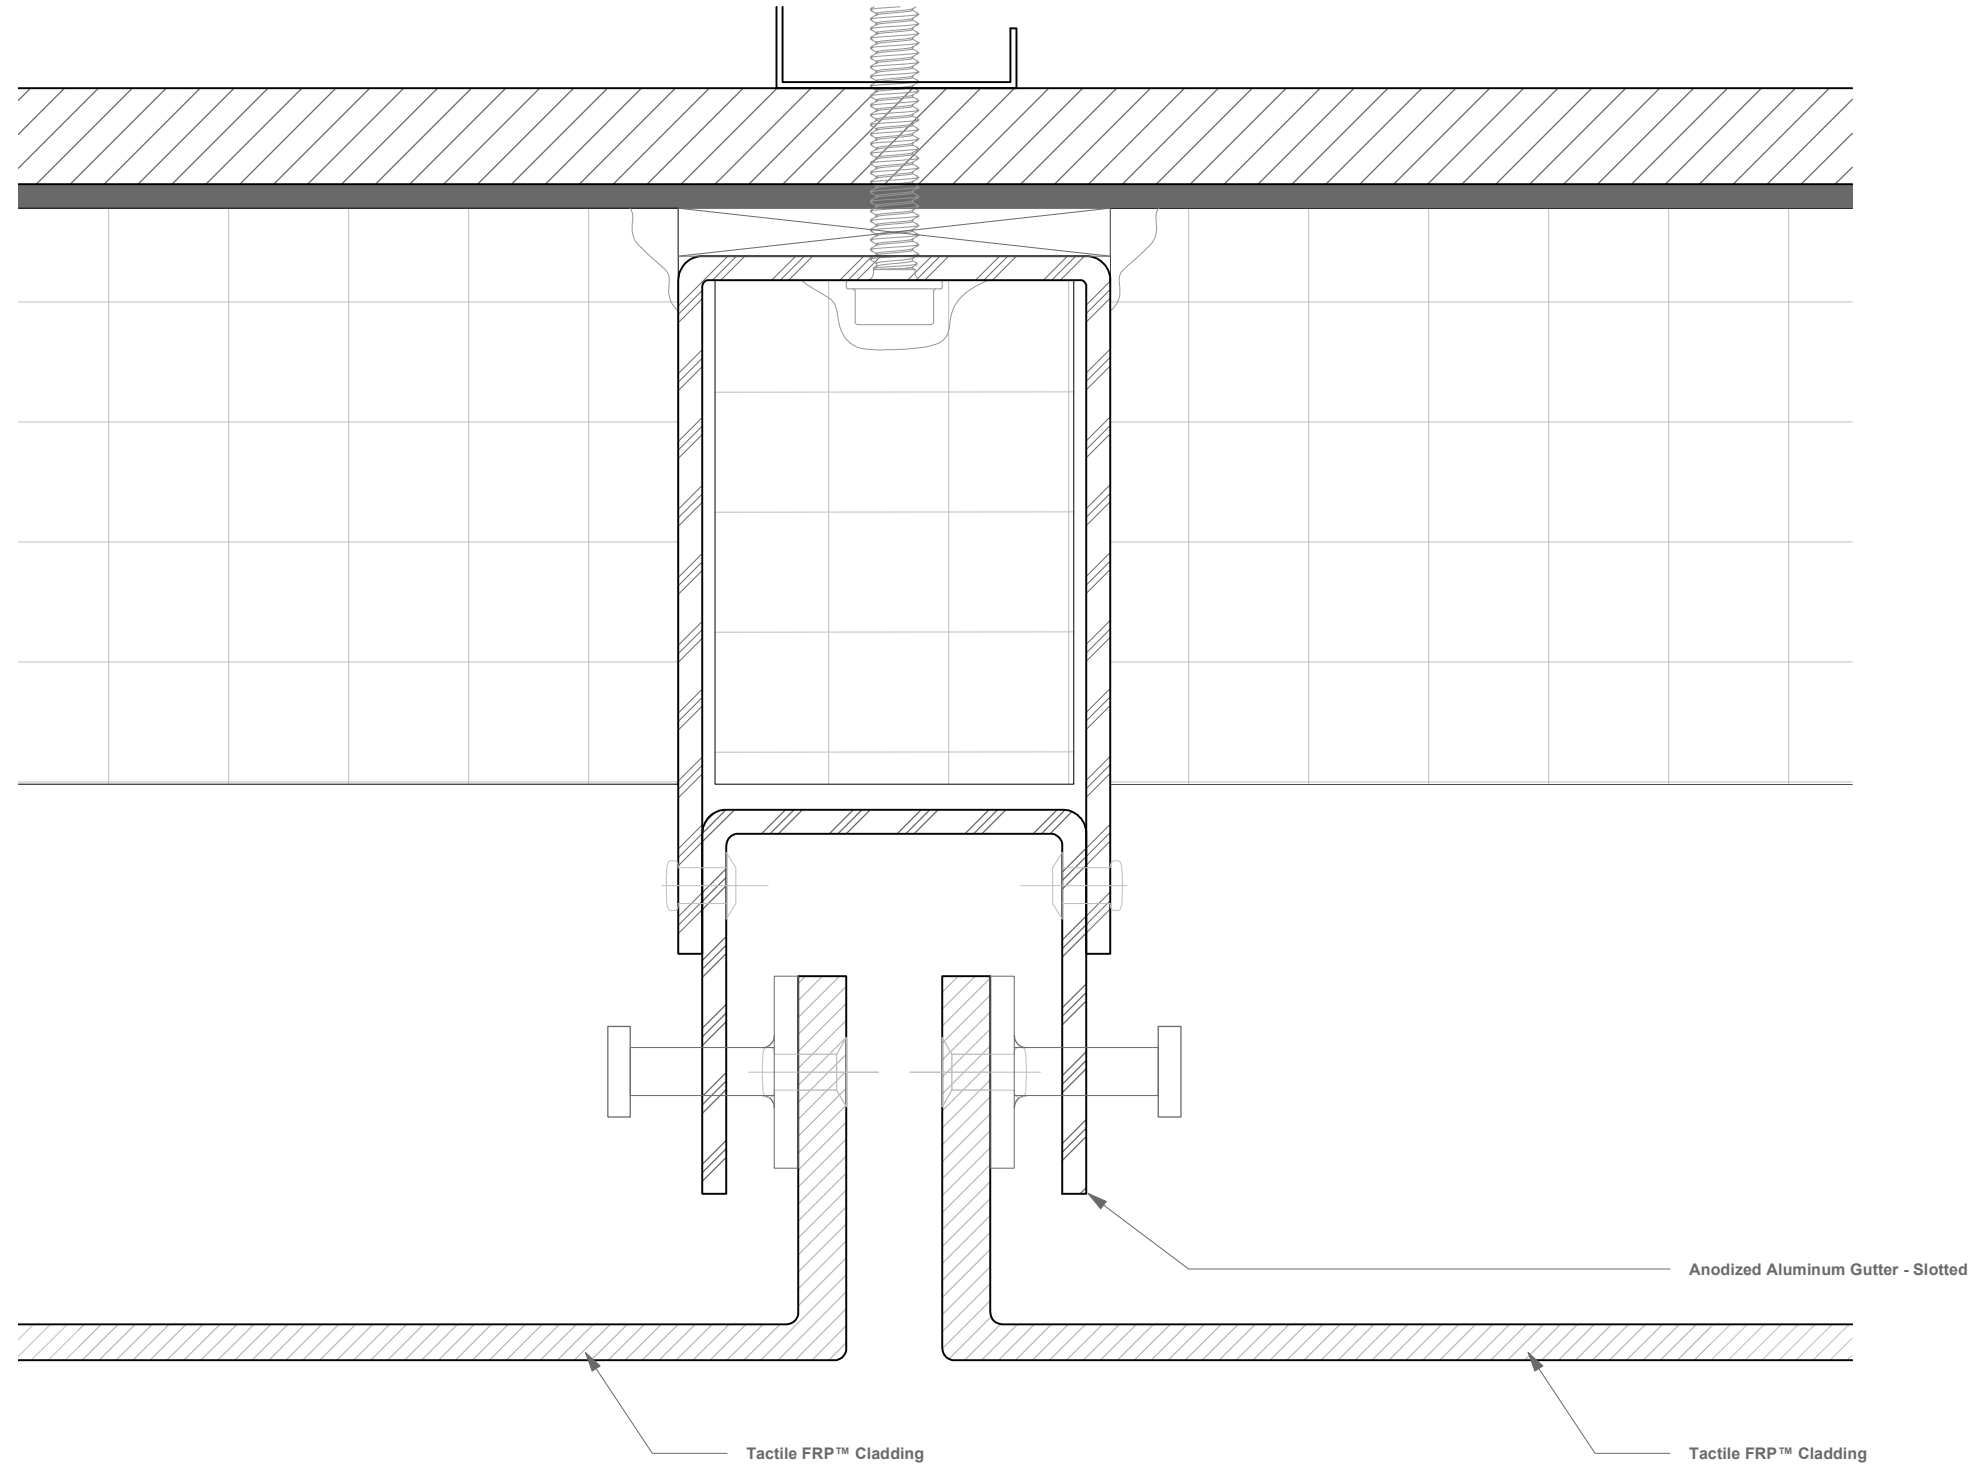


1 Plan - Typical Vertical Joint - Tactile FRP™
M-01 Scale: Full Scale

SHEET NO. M-01	REVISIONS			PROJECT#	ARCHITECT	CLIENT
	SCALE AS NOTED	DESCRIPTION	DATE			
DRAWN BY JO				Tactile FRP™ Cladding Details Ventilated Rainscreen		
APPROVED BY SE						
ISSUE DATE 11/05/2019						

Tactile FRP™ Cladding

Anodized Aluminum Gutter - Slotted

Tactile FRP™ Cladding

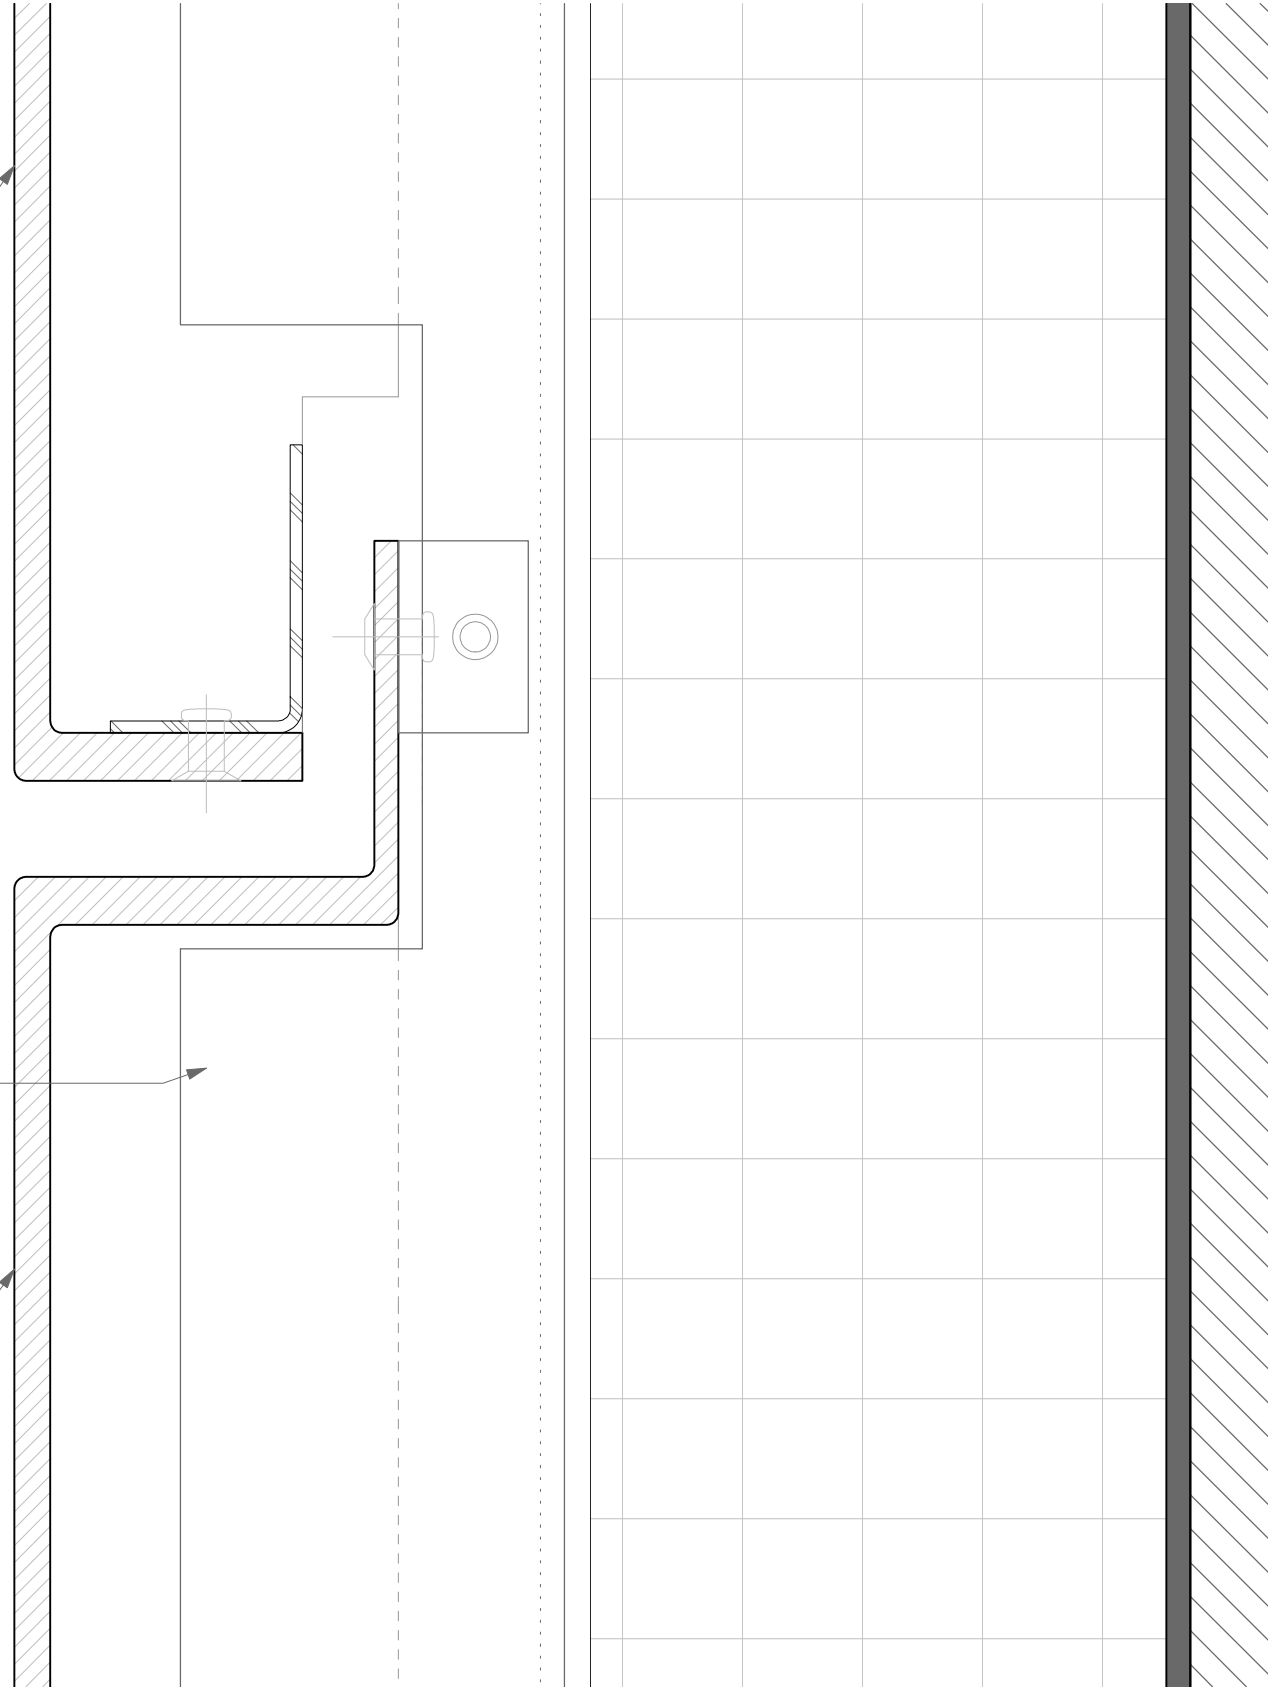


1 Section - Typical Horizontal Joint - Tactile FRP™
 M-02 Scale: Full Scale

SHEET NO. M-02	REVISIONS		APPROVED	CLIENT
	SCALE AS NOTED	DESCRIPTION		
DRAWN BY JO				
APPROVED BY SE				
ISSUE DATE 11/05/2019				
				PROJECT#
				Tactile FRP™ Cladding Details Ventilated Rainscreen


Tactile FRP™ Cladding

Anodized Aluminum Gutter - Slotted

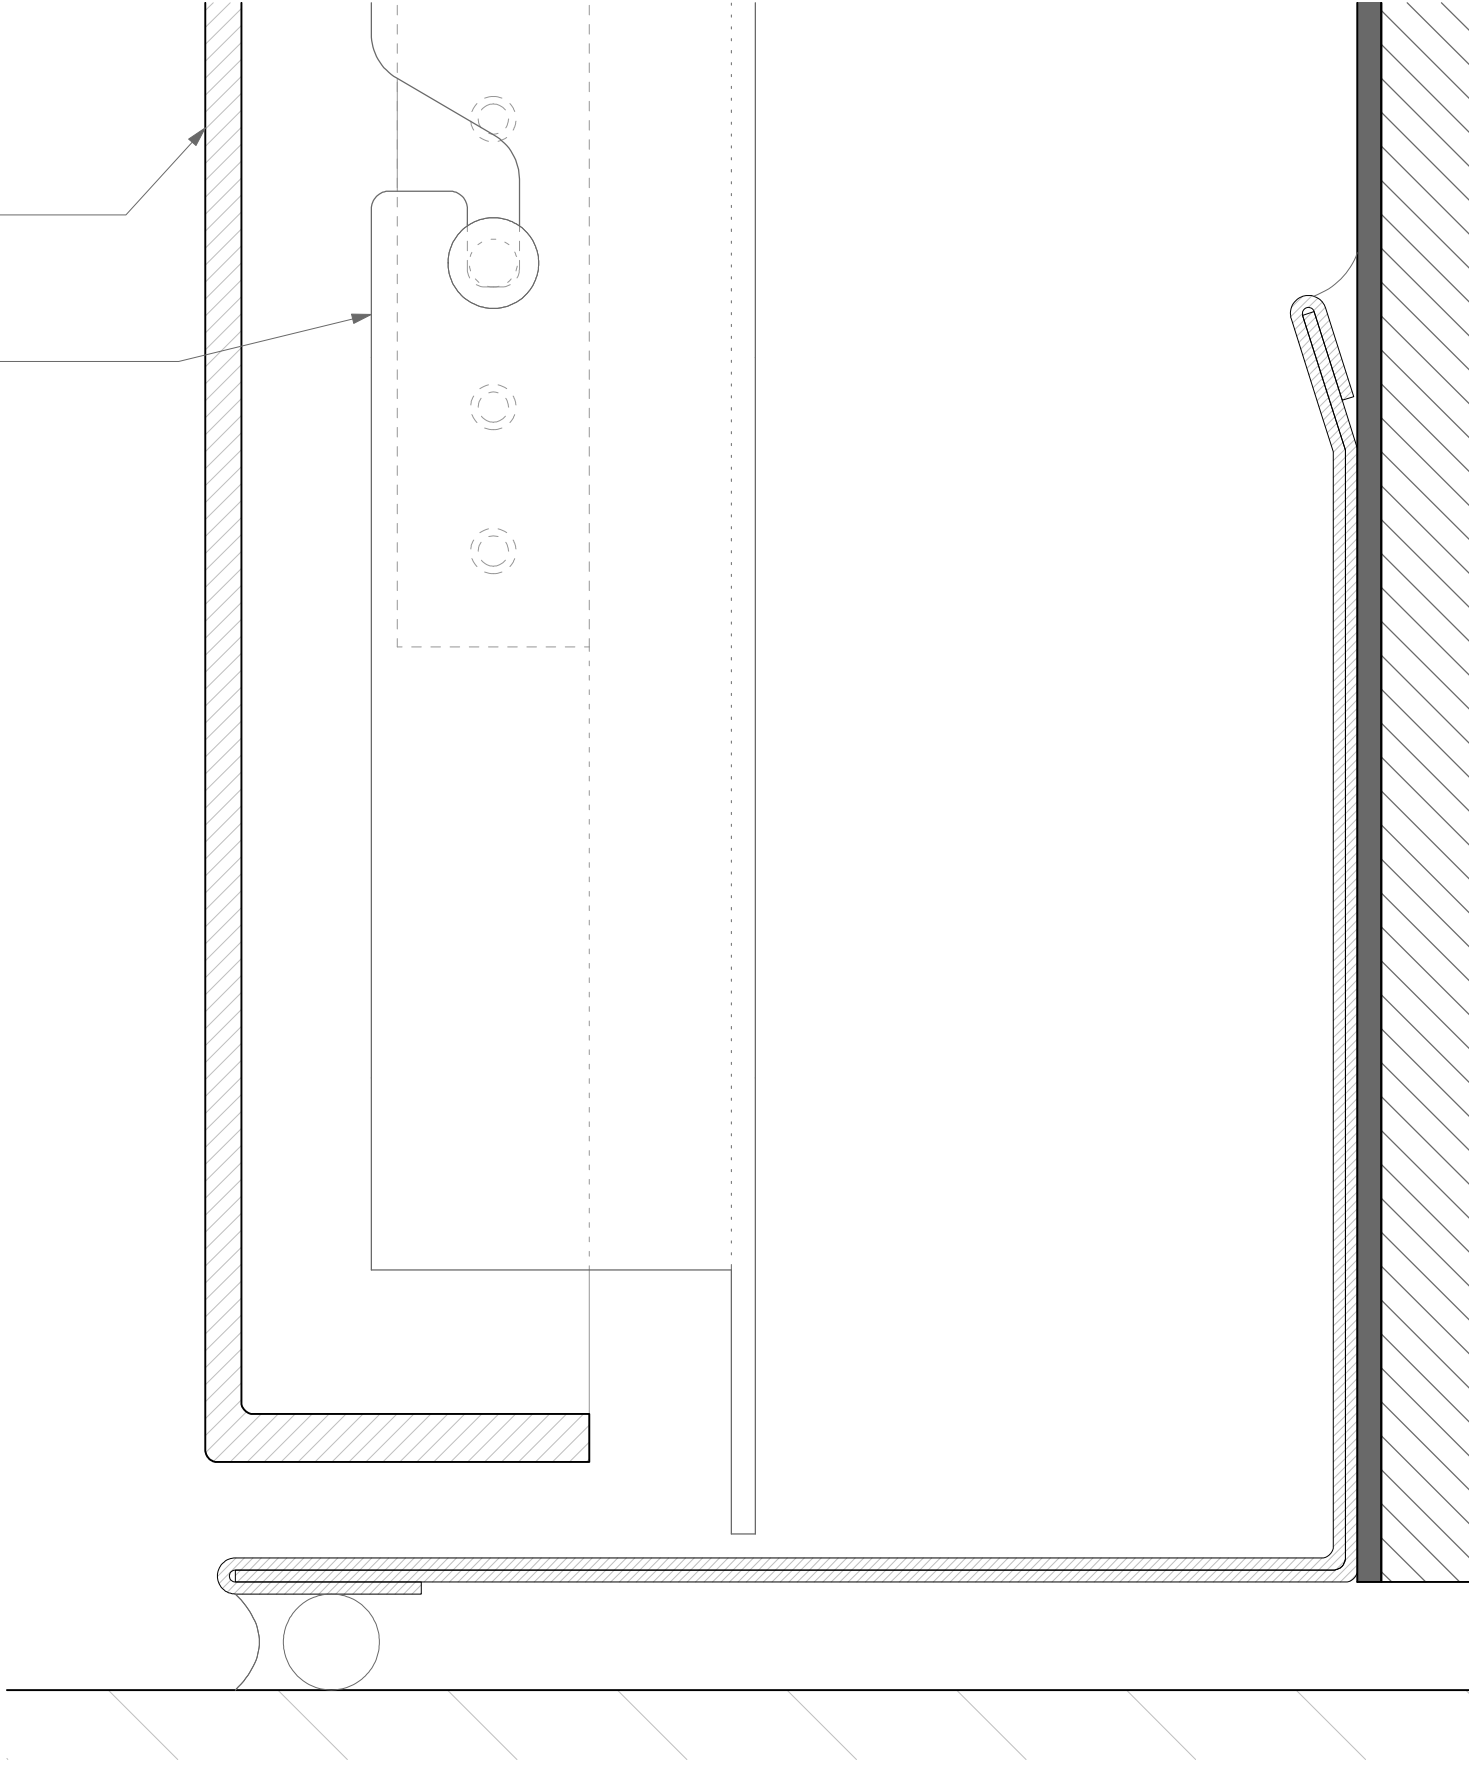


1 Section - Sill Detail - Tactile FRP™
M-03 Scale: Full Scale

SHEET NO. M-03	SCALE AS NOTED	DRAWN BY JO	APPROVED BY SE	ISSUE DATE 11/05/2019	REVISIONS			PROJECT#	ARCHITECT	CLIENT
					REV	DESCRIPTION	DATE			
								Tactile FRP™ Cladding Details Ventilated Rainscreen		

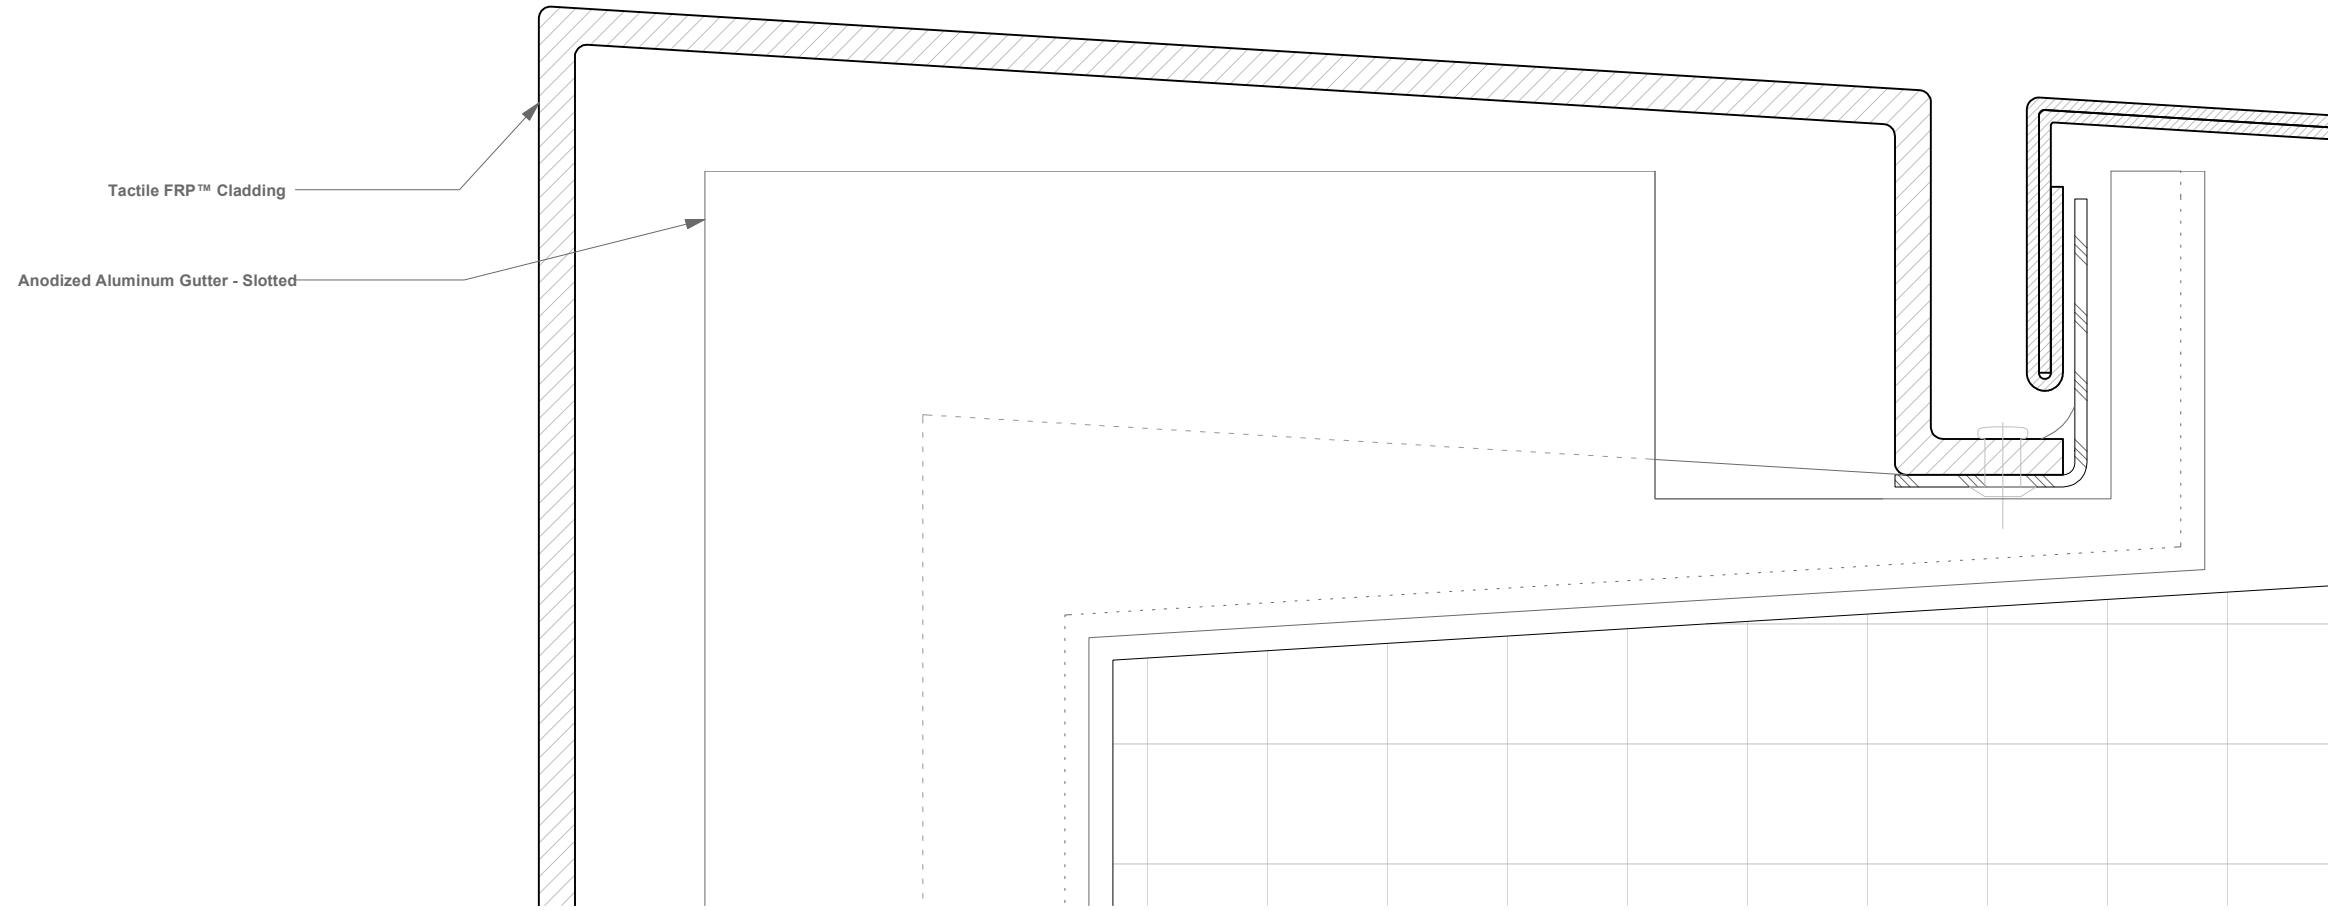

1 Section - Parapet Return Detail - Tactile FRP™
 M-04 Scale: Full Scale

SHEET NO. M-04	REVISIONS		PROJECT#	ARCHITECT	CLIENT
	SCALE AS NOTED	DATE			
DRAWN BY JO	DESCRIPTION	DATE	Tactile FRP™ Cladding Details		
APPROVED BY SE			Ventilated Rainscreen		
ISSUE DATE 11/05/2019					

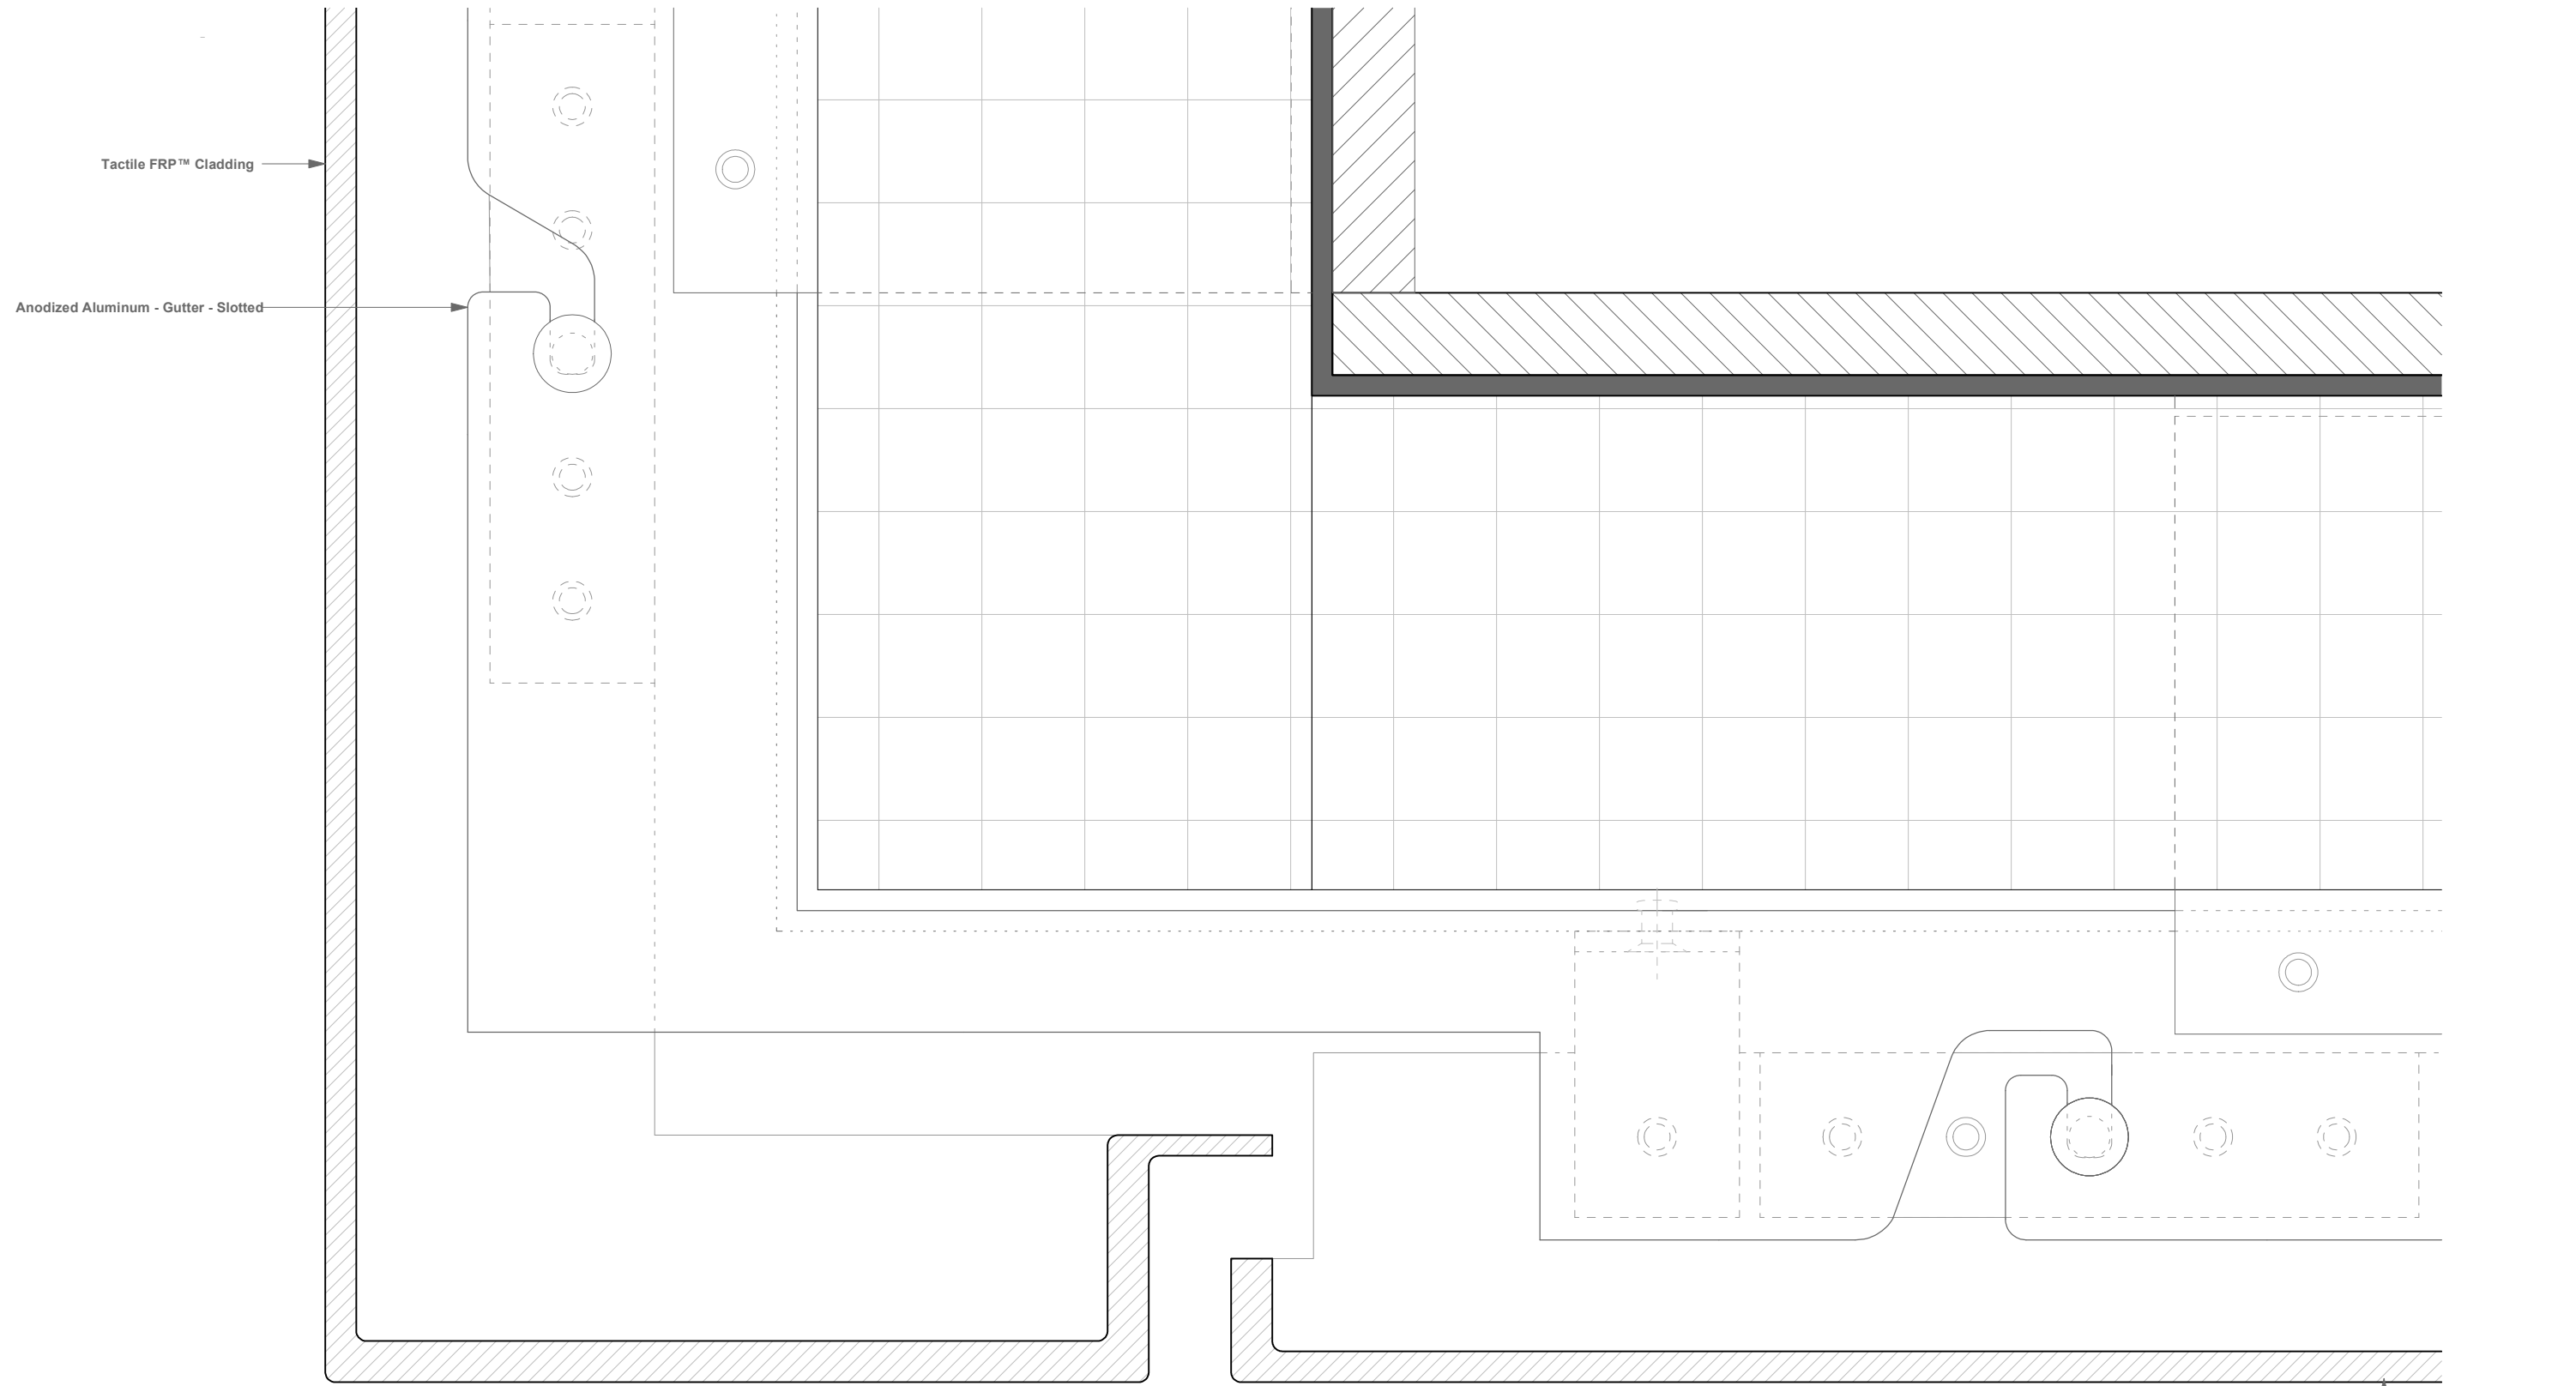


Tactile FRP™ Cladding

Anodized Aluminum - Gutter - Slotted

Tactile FRP™ Cladding - Soffit


1 Section - Typical Soffit Detail - Tactile FRP™
 M-05 Scale: Full Scale

SHEET NO. M-05	REVISIONS			PROJECT#	ARCHITECT	CLIENT
	SCALE AS NOTED	DESCRIPTION	APPROVED			
DRAWN BY JO	DATE	APPROVED	Tactile FRP™ Cladding Details Ventilated Rainscreen			
APPROVED BY SE						
ISSUE DATE 08/09/2019						

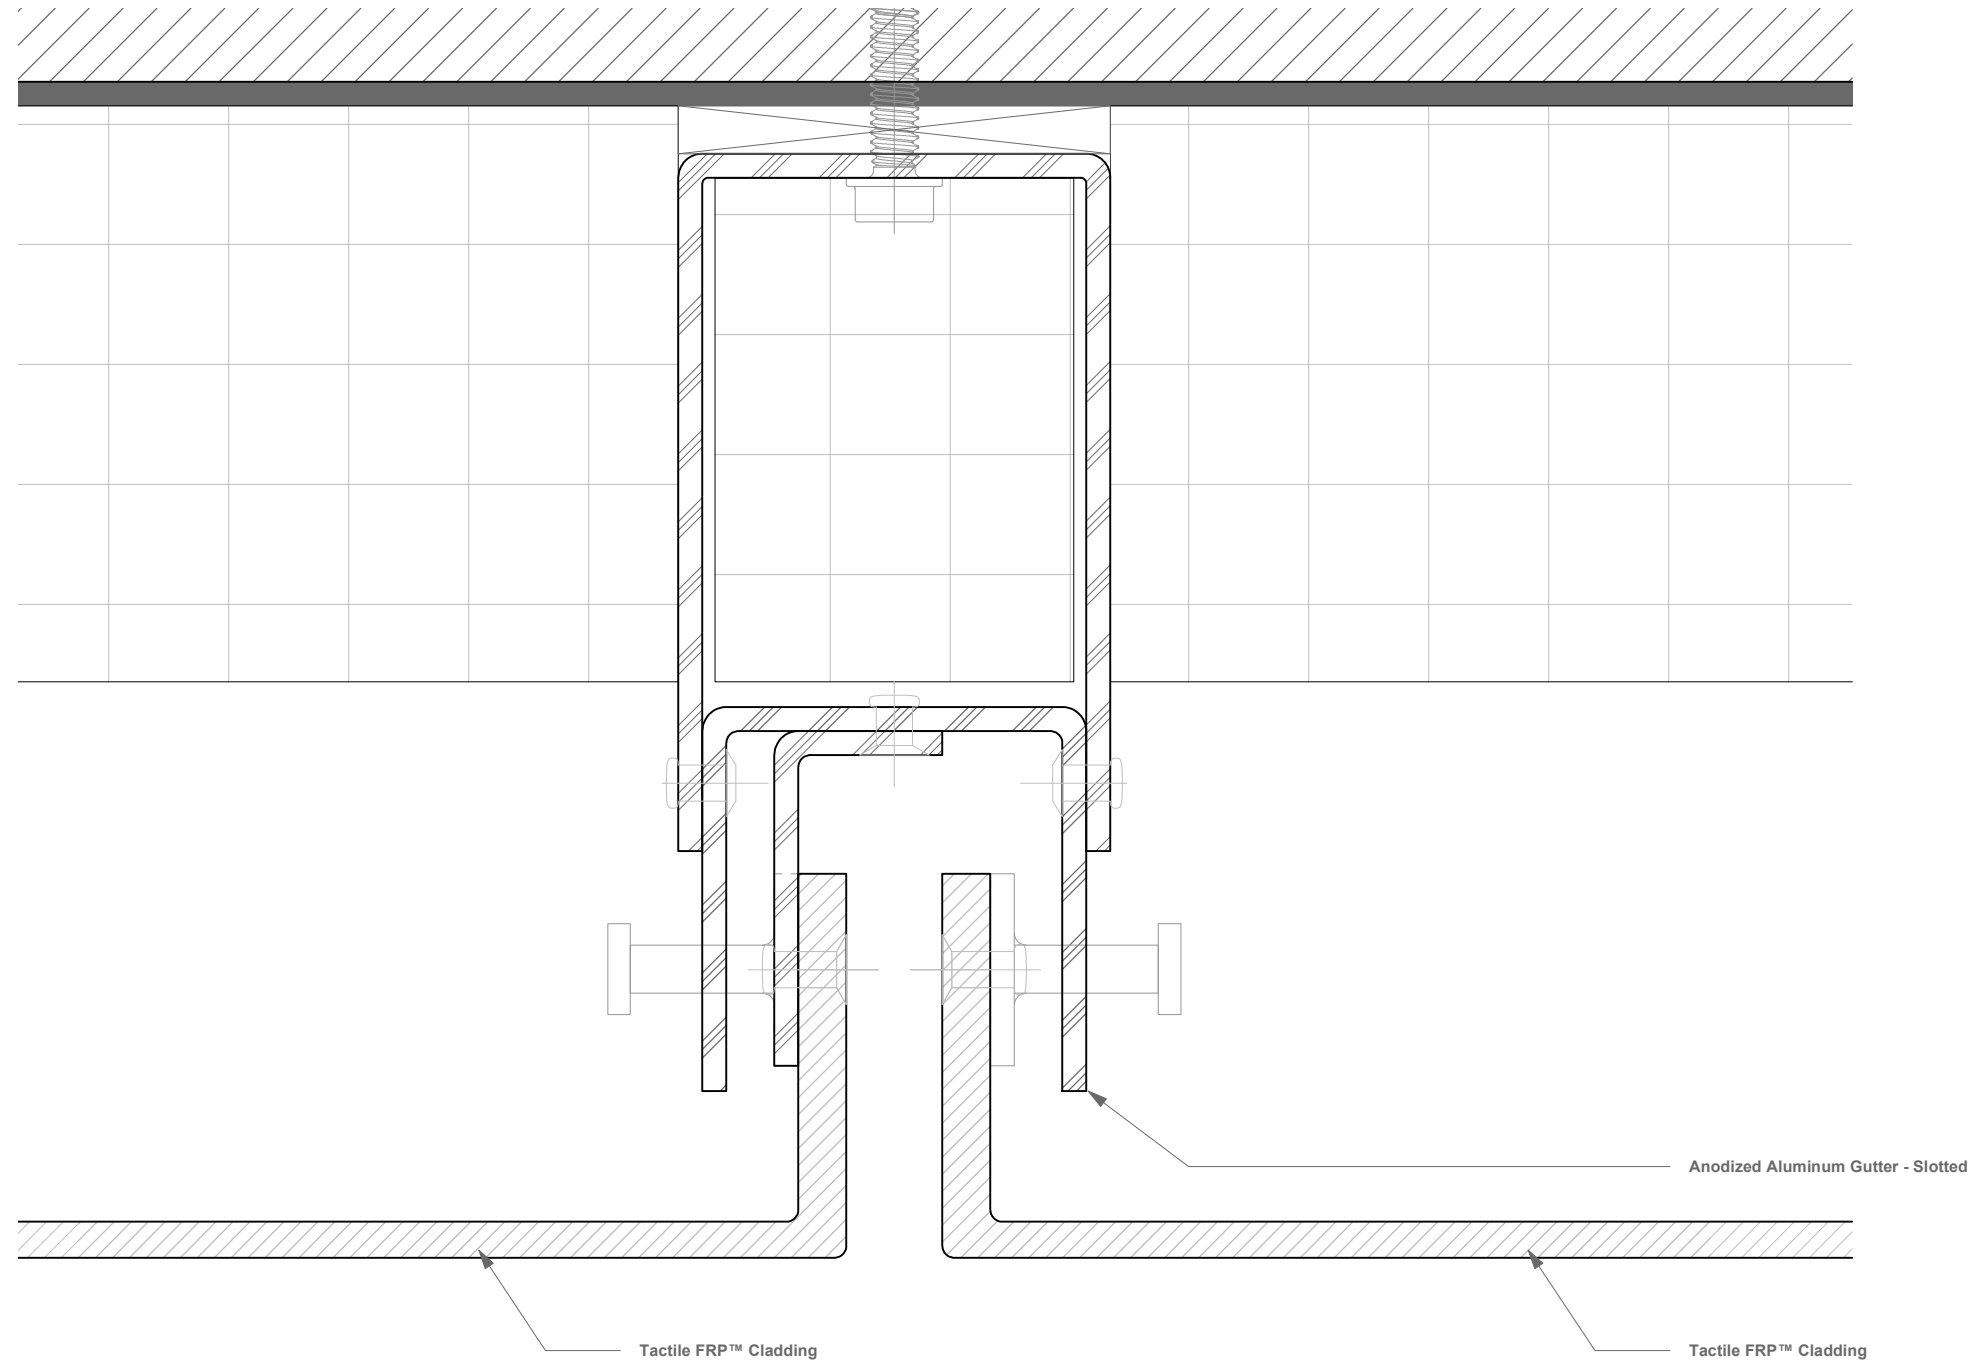


1 Plan - Typical Vertical Joint w/ Anti-Lift Clip - Tactile FRP™
 M-01A Scale: Full Scale

SHEET NO. M-01A	REVISIONS			PROJECT#	ARCHITECT	CLIENT
	SCALE AS NOTED	DESCRIPTION	DATE			
DRAWN BY JO				Tactile FRP™ Cladding Details Ventilated Rainscreen		
APPROVED BY SE						
ISSUE DATE 11/05/2019						

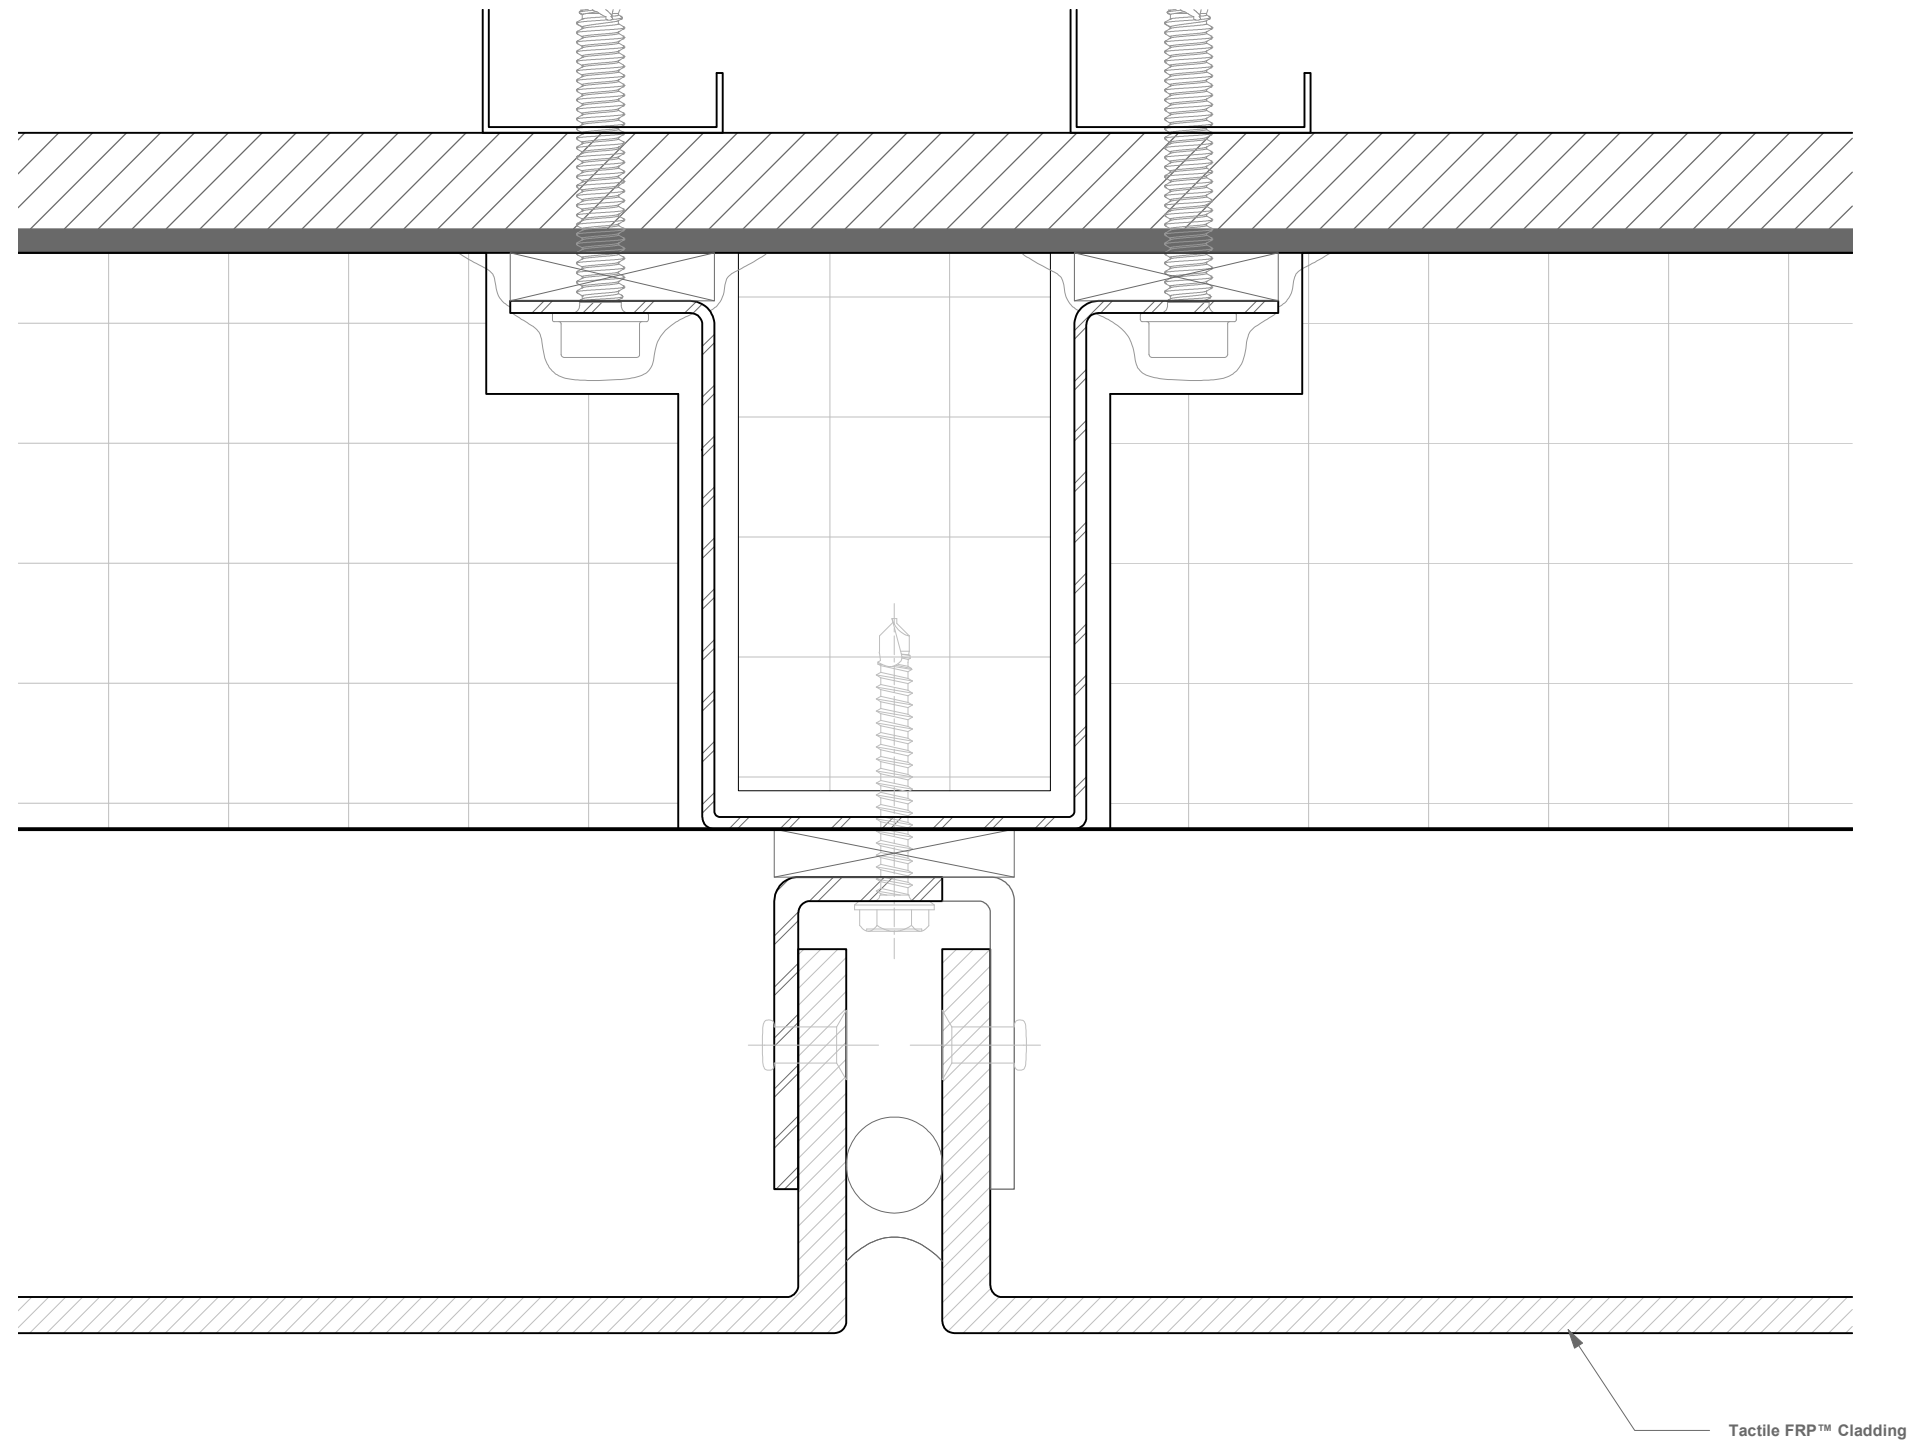

1 Plan - Typical Vertical Joint - Tactile FRP™
M-01 Scale: Full Scale


SHEET NO.	M-01	REVISIONS			PROJECT#	ARCHITECT	CLIENT
		REV	DESCRIPTION	DATE			
SCALE AS NOTED					Tactile FRP™ Cladding Details Wet-Sealed Rainscreen		
DRAWN BY JO							
APPROVED BY SE							
ISSUE DATE	11/05/2019						

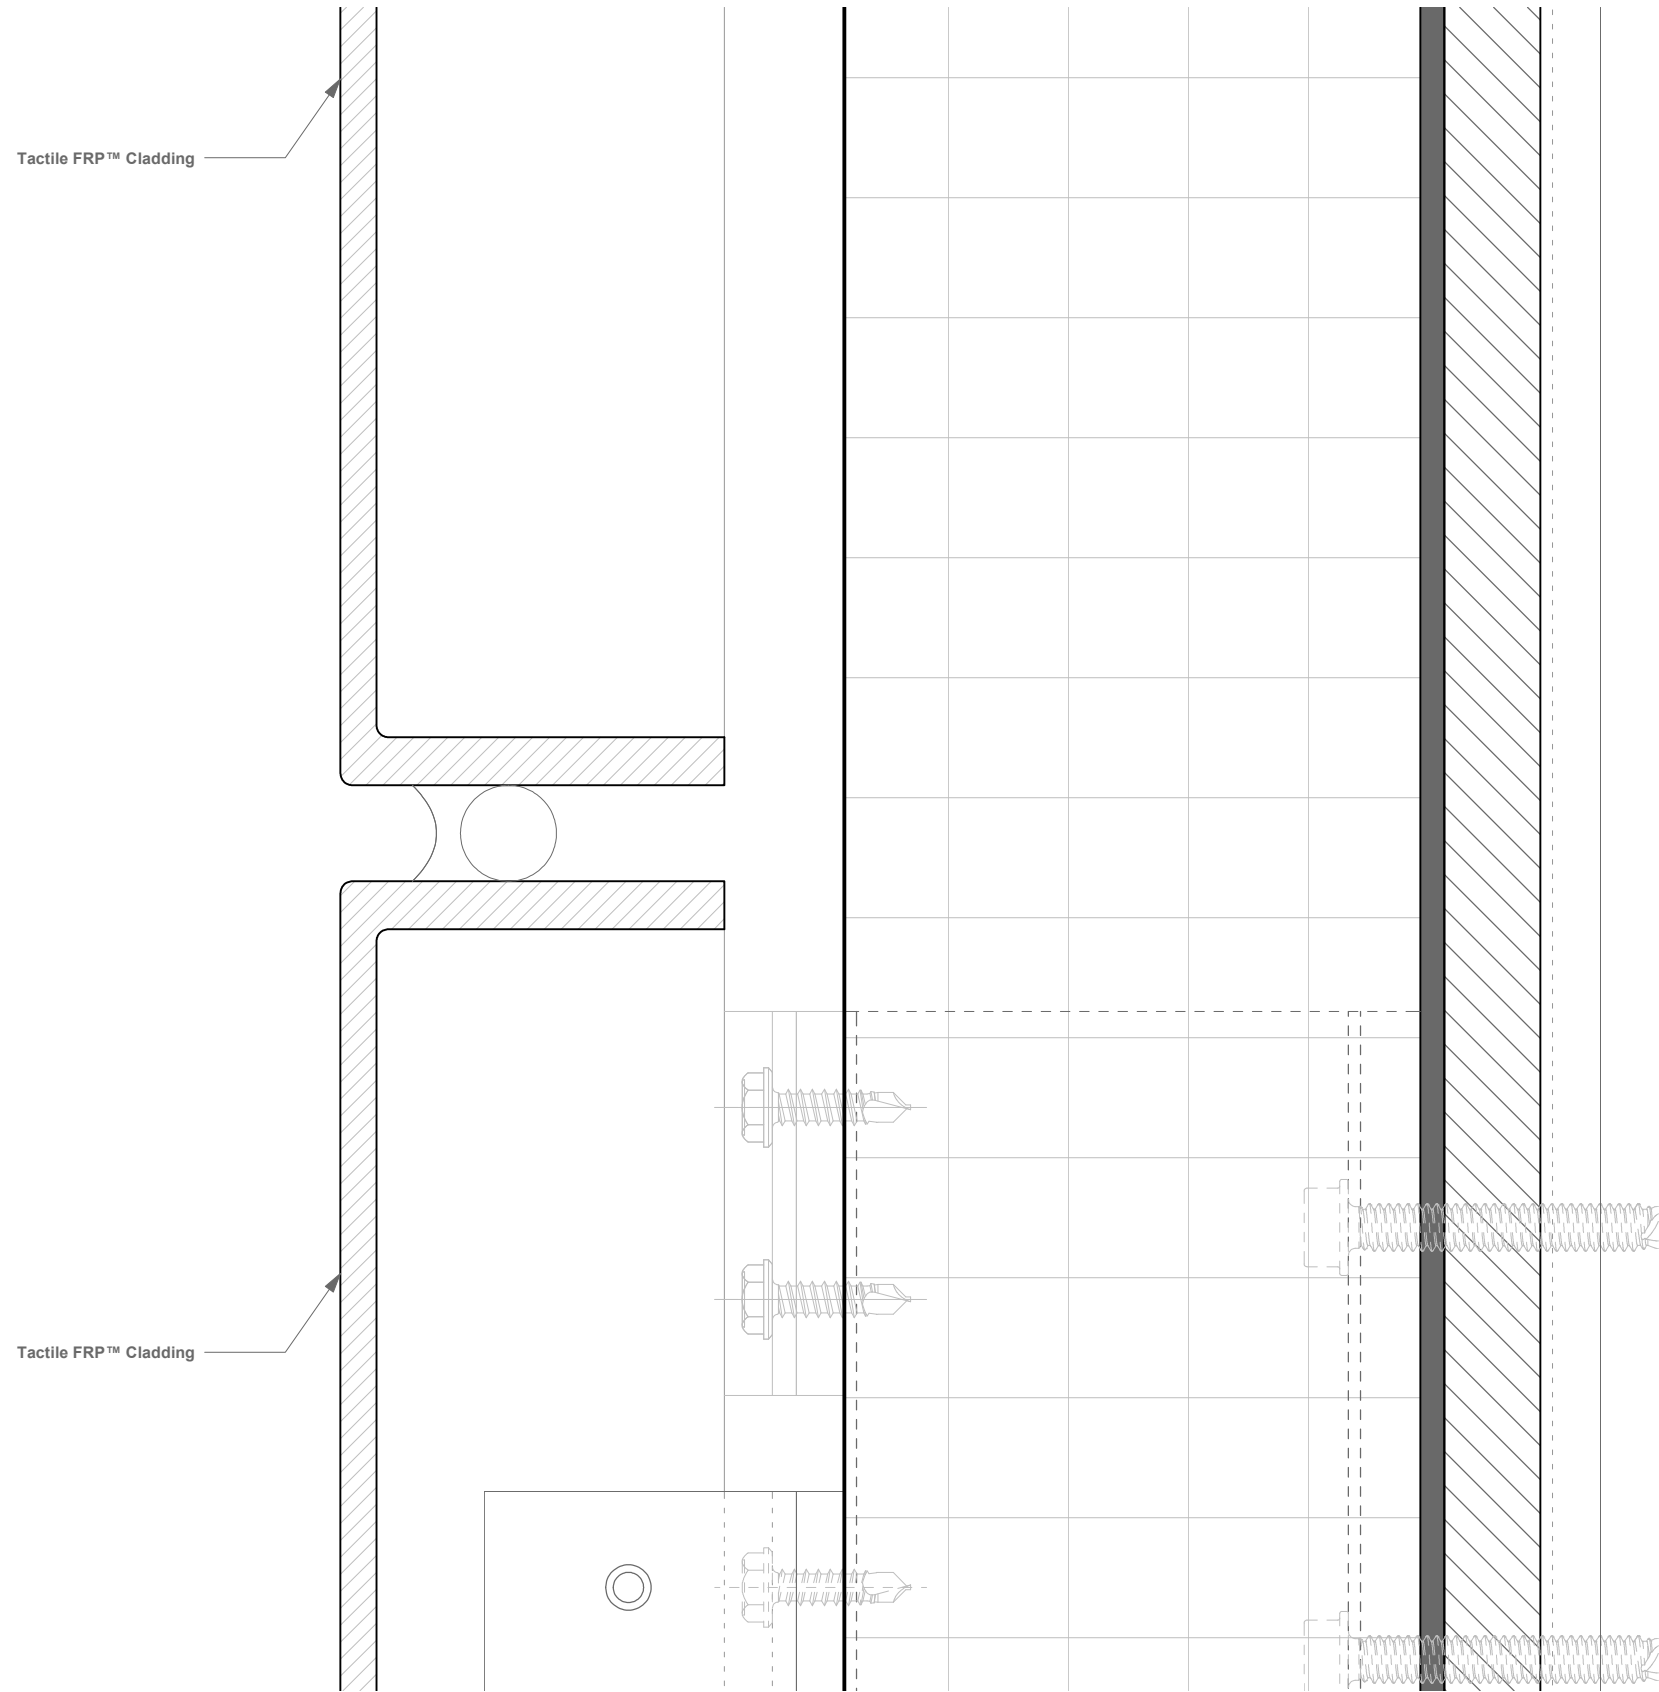

1 Section - Typical Horizontal Joint - Tactile FRP™
 M-02 Scale: Full Scale


SHEET NO. M-02		REVISIONS		PROJECT#	ARCHITECT	CLIENT
SCALE AS NOTED	DESCRIPTION	DATE	APPROVED	Tactile FRP™ Cladding Details Wet-Sealed Rainscreen		
DRAWN BY JO	REV	DATE	APPROVED			
APPROVED BY SE						
ISSUE DATE 11/05/2019						

1 Section - Sill Detail - Tactile FRP™
 M-03 Scale: Full Scale

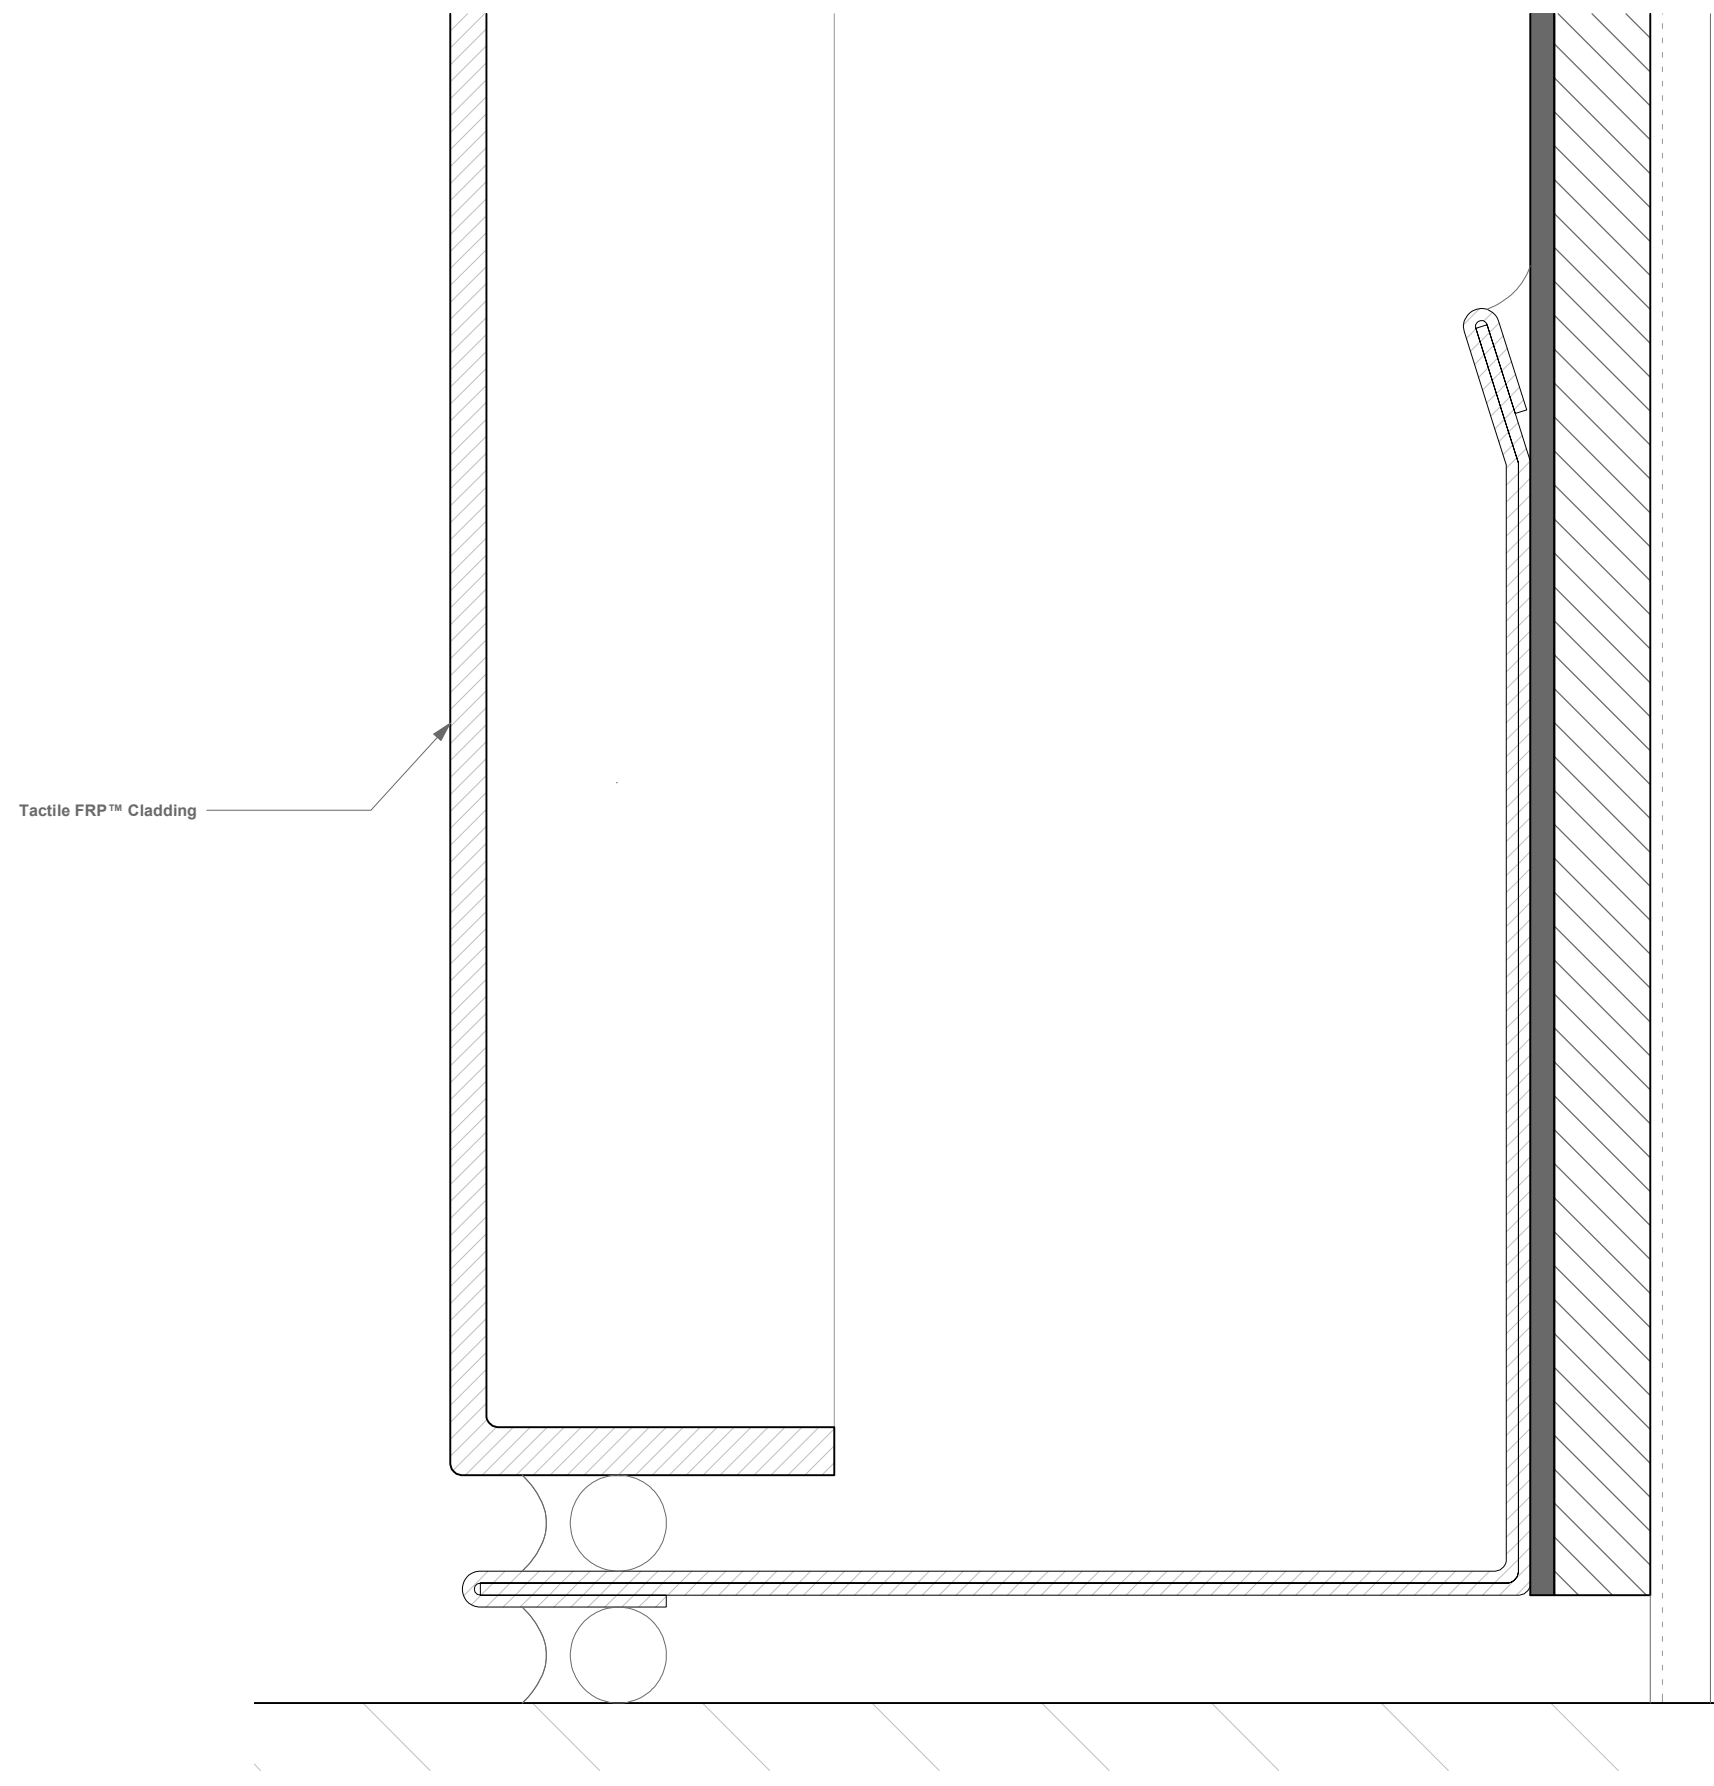

SHEET NO. M-03	SCALE AS NOTED	DRAWN BY JO	APPROVED BY SE	ISSUE DATE 11/05/2019	REVISIONS			PROJECT#	ARCHITECT	CLIENT
					REV	DESCRIPTION	DATE			
								Tactile FRP™ Cladding Details Wet-Sealed Rainscreen		


Tactile FRP™ Cladding

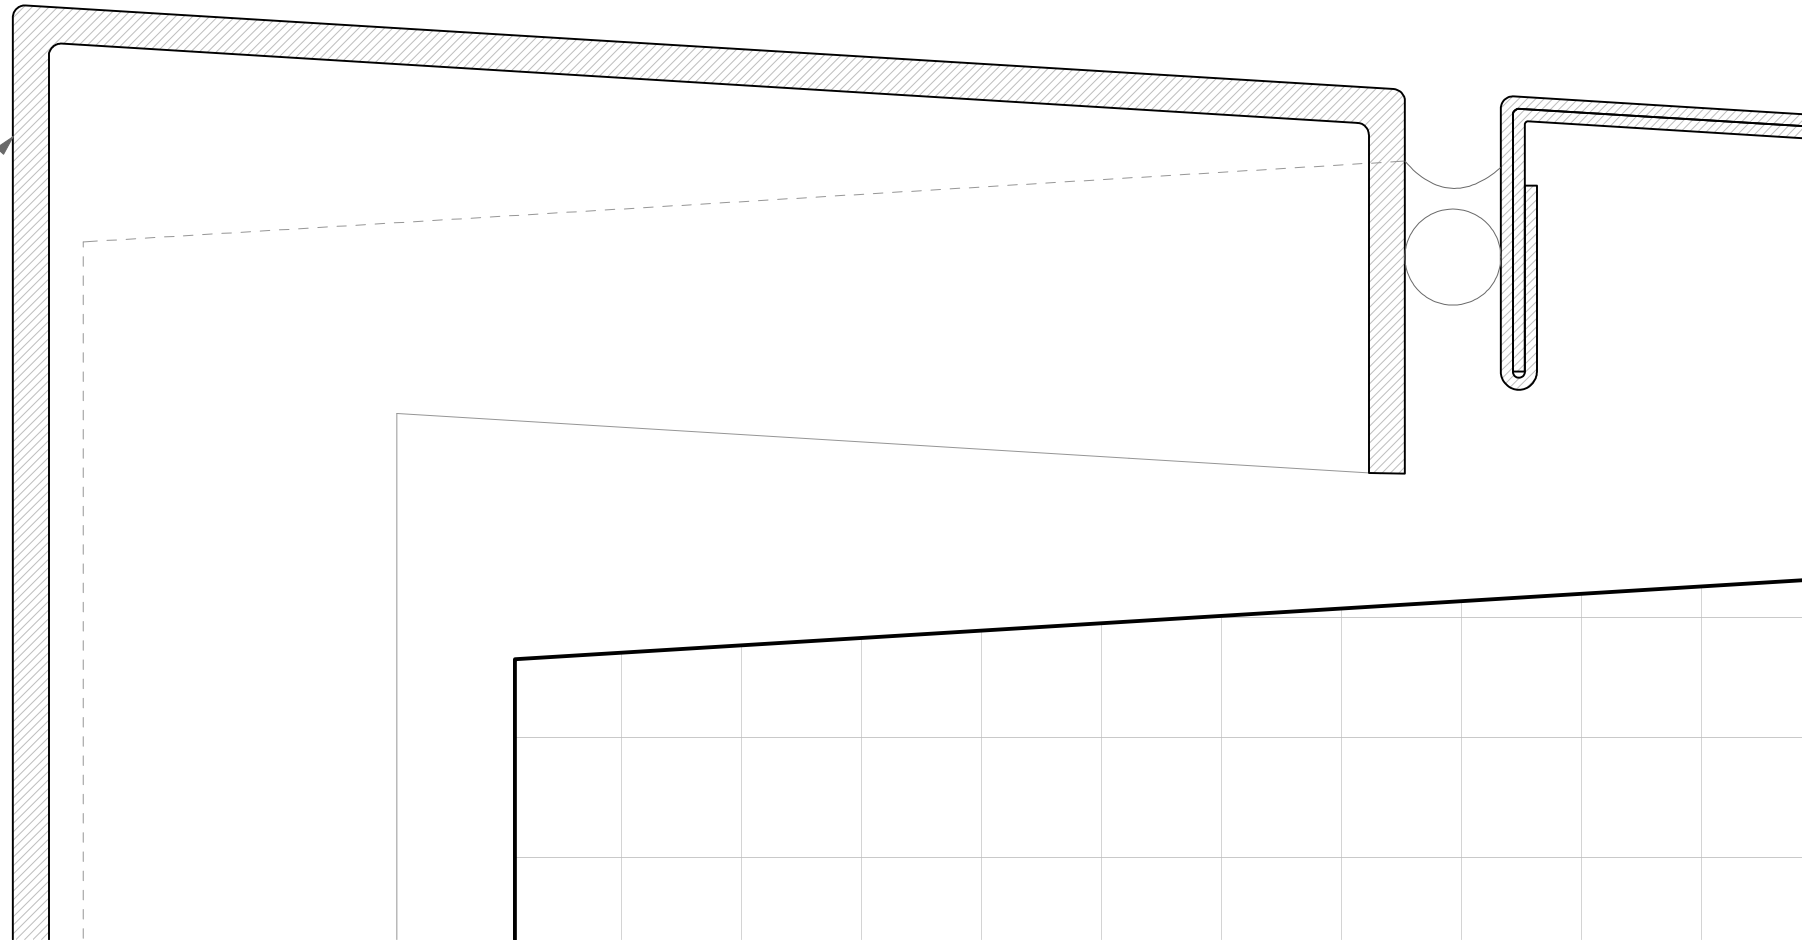

1 Section - Parapet Return Detail - Tactile FRP™
 M-04 Scale: Full Scale

SHEET NO. M-04	REVISIONS		PROJECT#	ARCHITECT	CLIENT
	SCALE AS NOTED	DATE			
DRAWN BY JO	DESCRIPTION	DATE	Tactile FRP™ Cladding Details		
APPROVED BY SE			Wet-Sealed Rainscreen		
ISSUE DATE 11/05/2019					

Tactile FRP™ Cladding

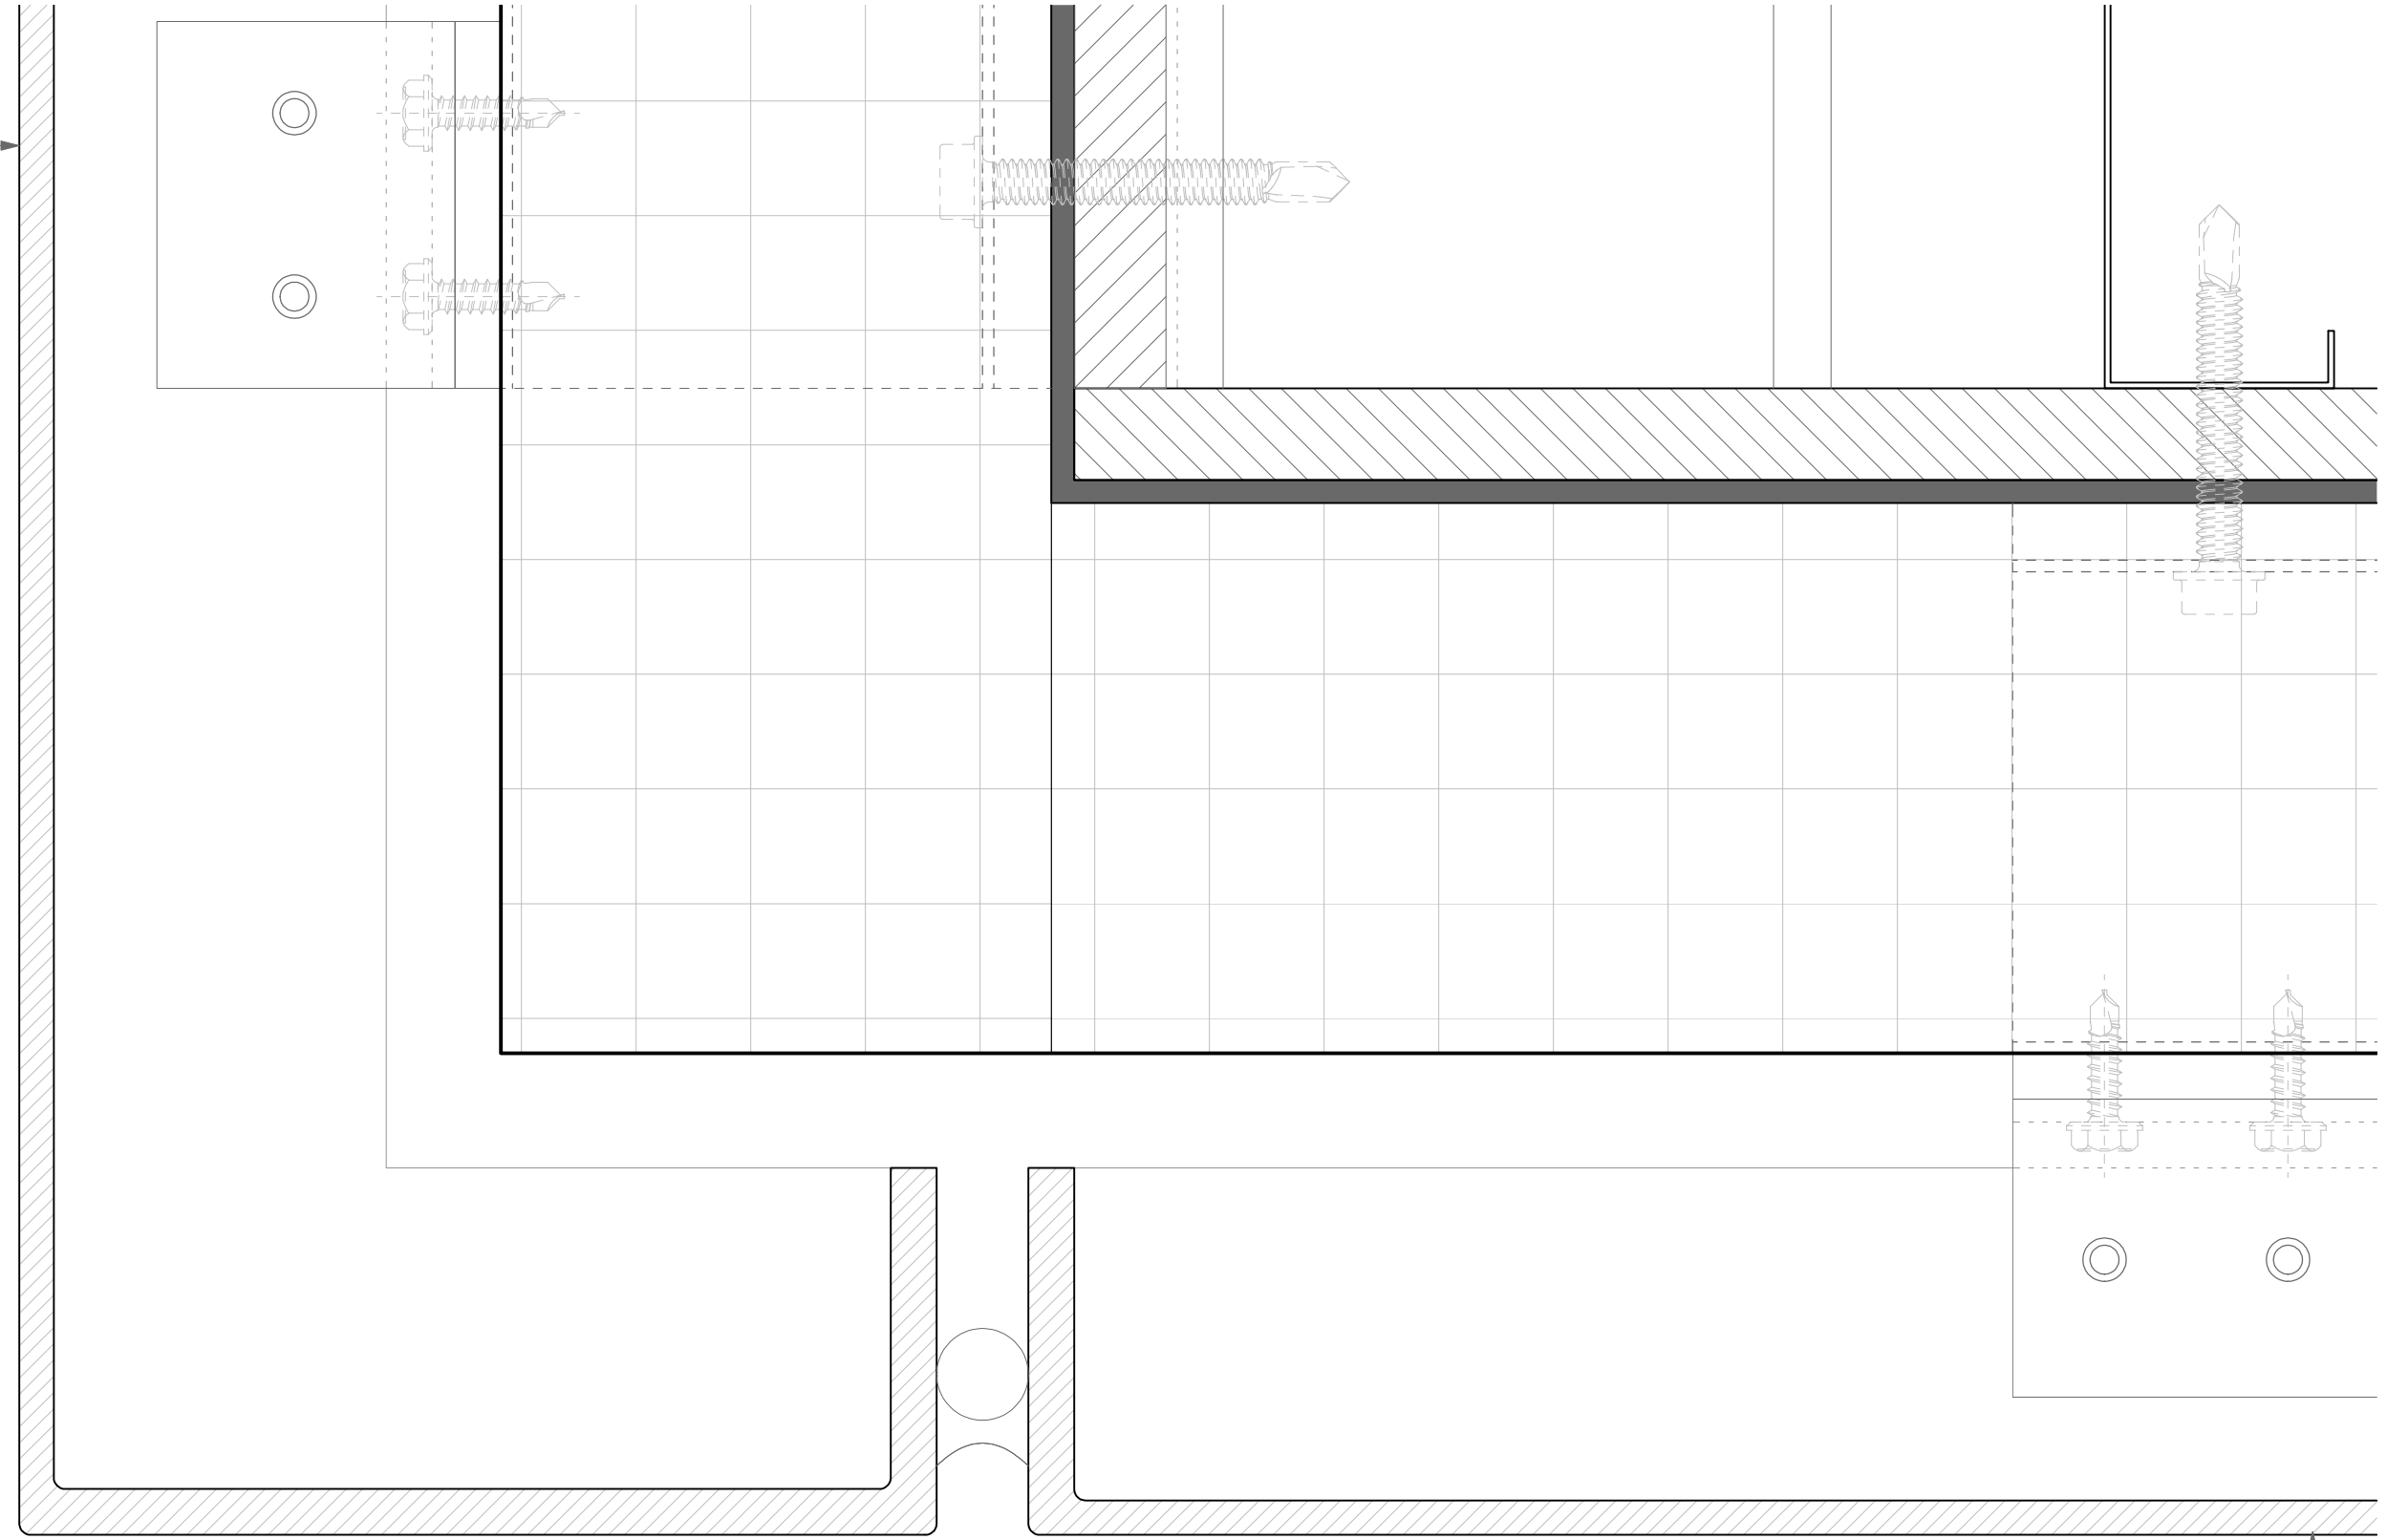

Tactile FRP™
Cladding - Soffit

1 Section - Typical Soffit Detail - Tactile FRP™
M-05 Scale: Full Scale

SHEET NO. M-05
SCALE AS NOTED
DRAWN BY JO
APPROVED BY SE
ISSUE DATE 11/05/2019


REVISIONS

REV	DESCRIPTION	DATE	APPROVED


PROJECT#
Tactile FRP™ Cladding Details
Wet-Sealed Rainscreen

ARCHITECT

CLIENT

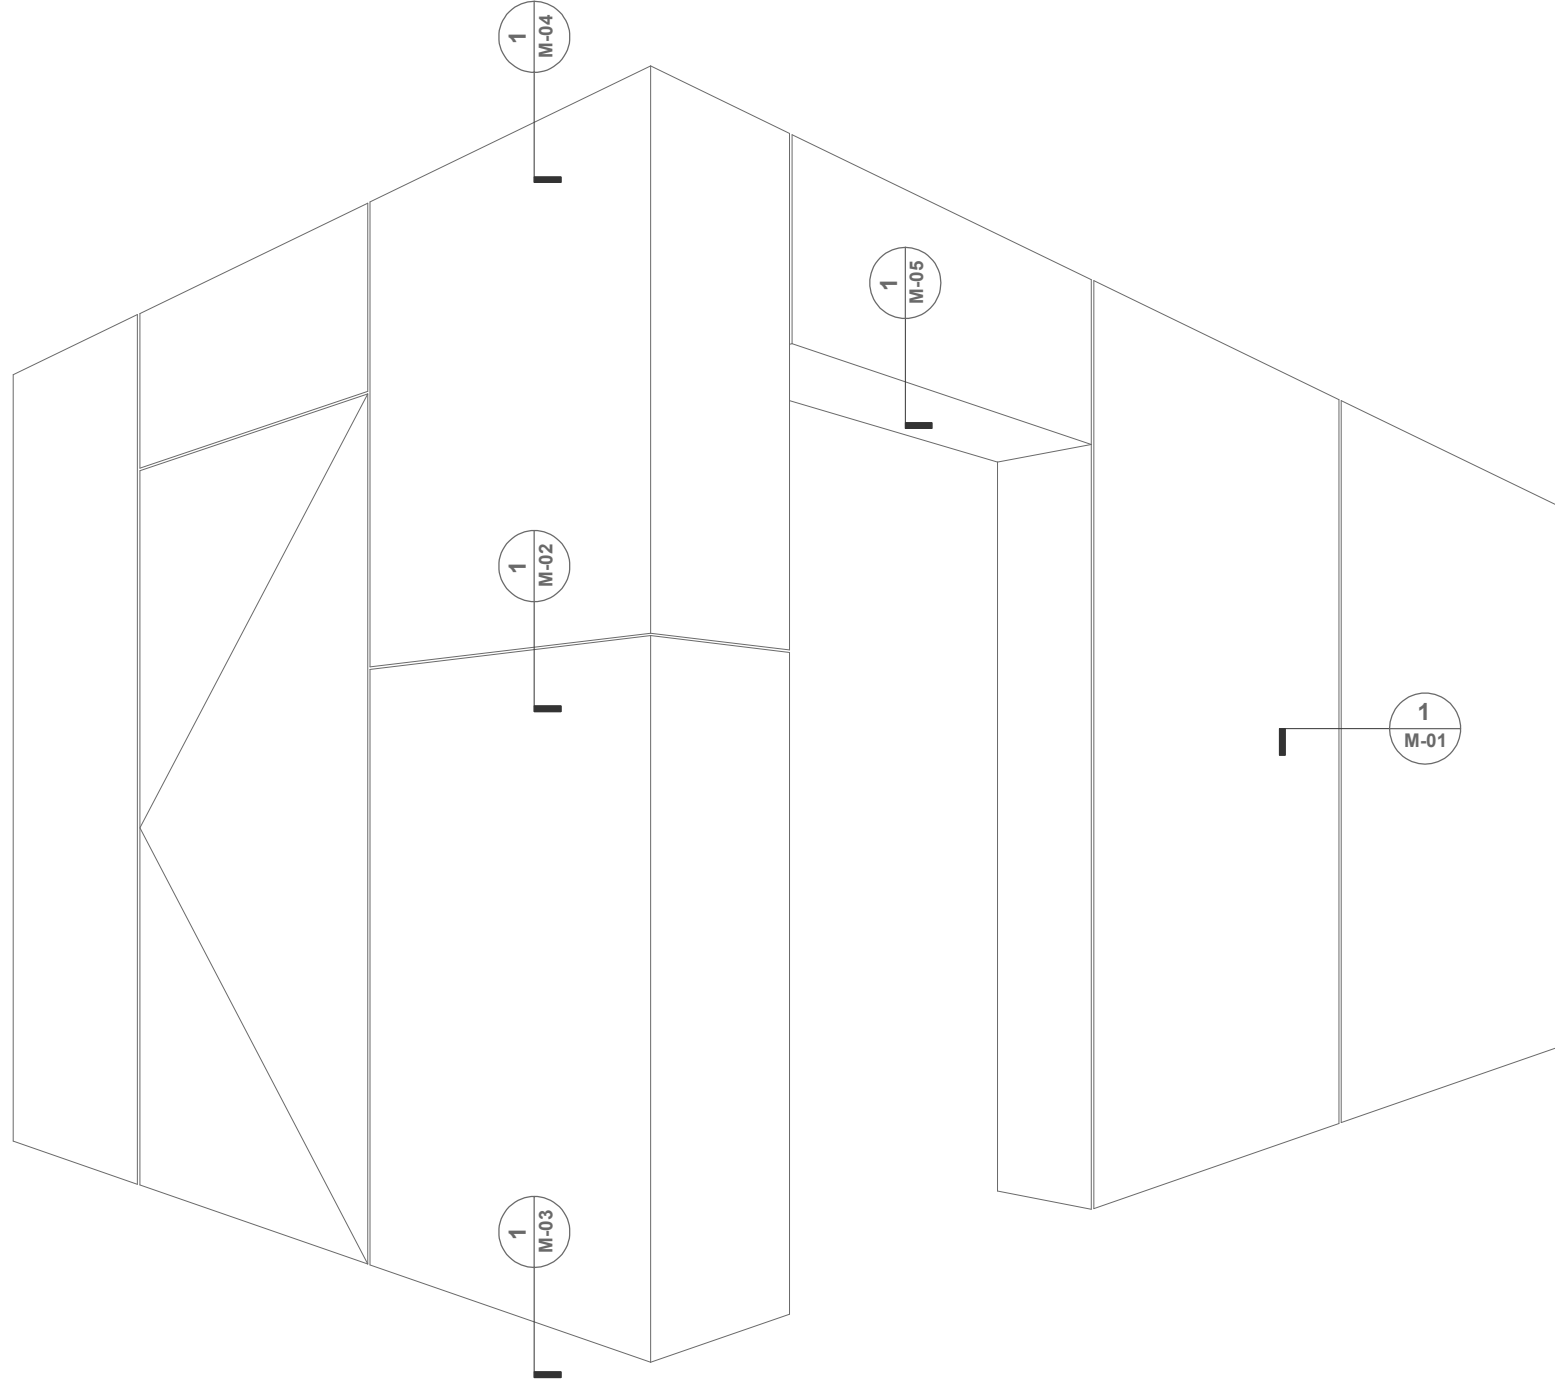


SHEET NO. M-00		PROJECT#		CLIENT	
SCALE AS NOTED		ARCHITECT			
DRAWN BY JO		Tactile FRP™ Cladding Details			
APPROVED BY SE		Interior Cladding			
ISSUE DATE 11/05/2019					
REVISIONS		DATE	APPROVED		
REV	DESCRIPTION				

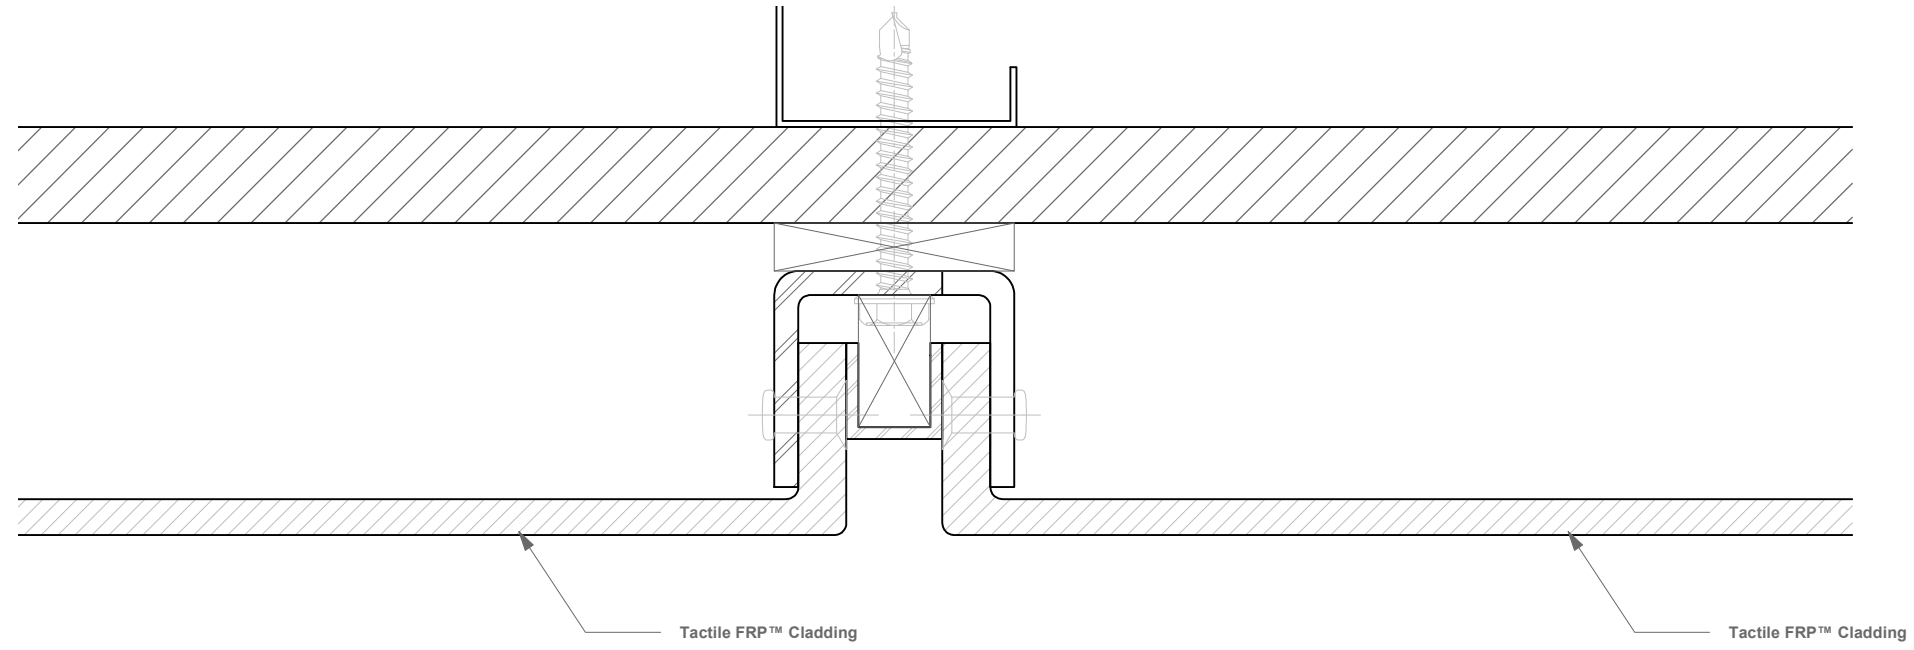

1 Plan - Typical Vertical Joint - Tactile FRP™
 M-01 Scale: Full Scale


SHEET NO. M-01	REVISIONS			PROJECT#	ARCHITECT	CLIENT
	SCALE AS NOTED	DESCRIPTION	DATE			
DRAWN BY JO						
APPROVED BY SE						
ISSUE DATE 11/05/2019						

1 Section - Typical Horizontal Joint - Tactile FRP™
 M-02 Scale: Full Scale

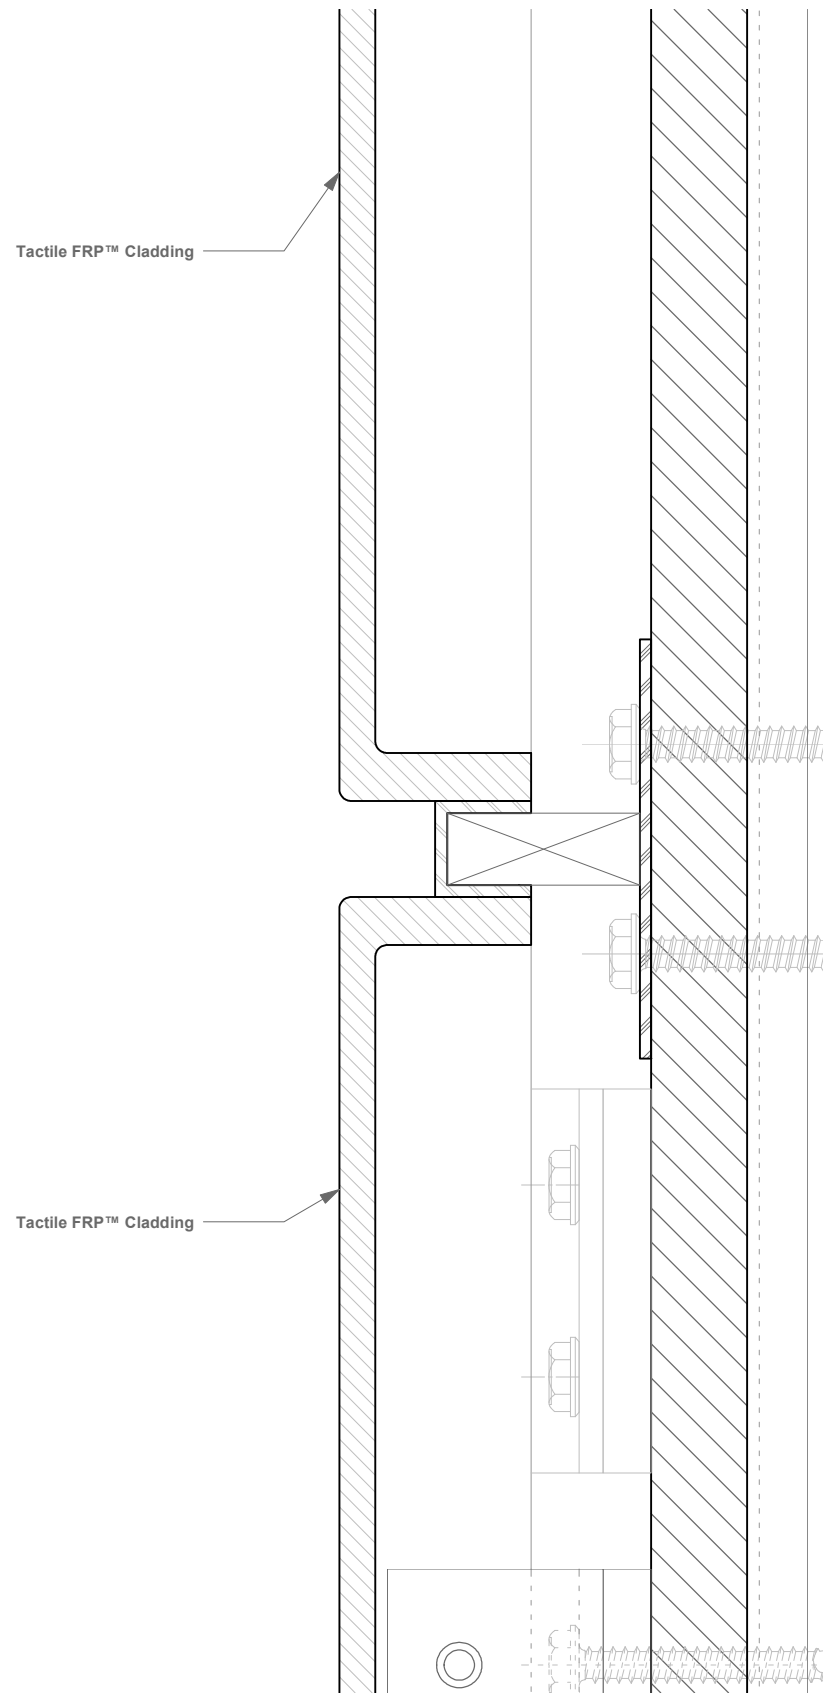


SHEET NO. M-02	REVISIONS			PROJECT#	ARCHITECT	CLIENT
	SCALE AS NOTED	DESCRIPTION	DATE			
DRAWN BY JO						
APPROVED BY SE						
ISSUE DATE 11/05/2019						
				Tactile FRP™ Cladding Details Interior Cladding		

1 Section - Typical Horizontal Joint at Ground - Tactile FRP™
 M-03 Scale: Full Scale

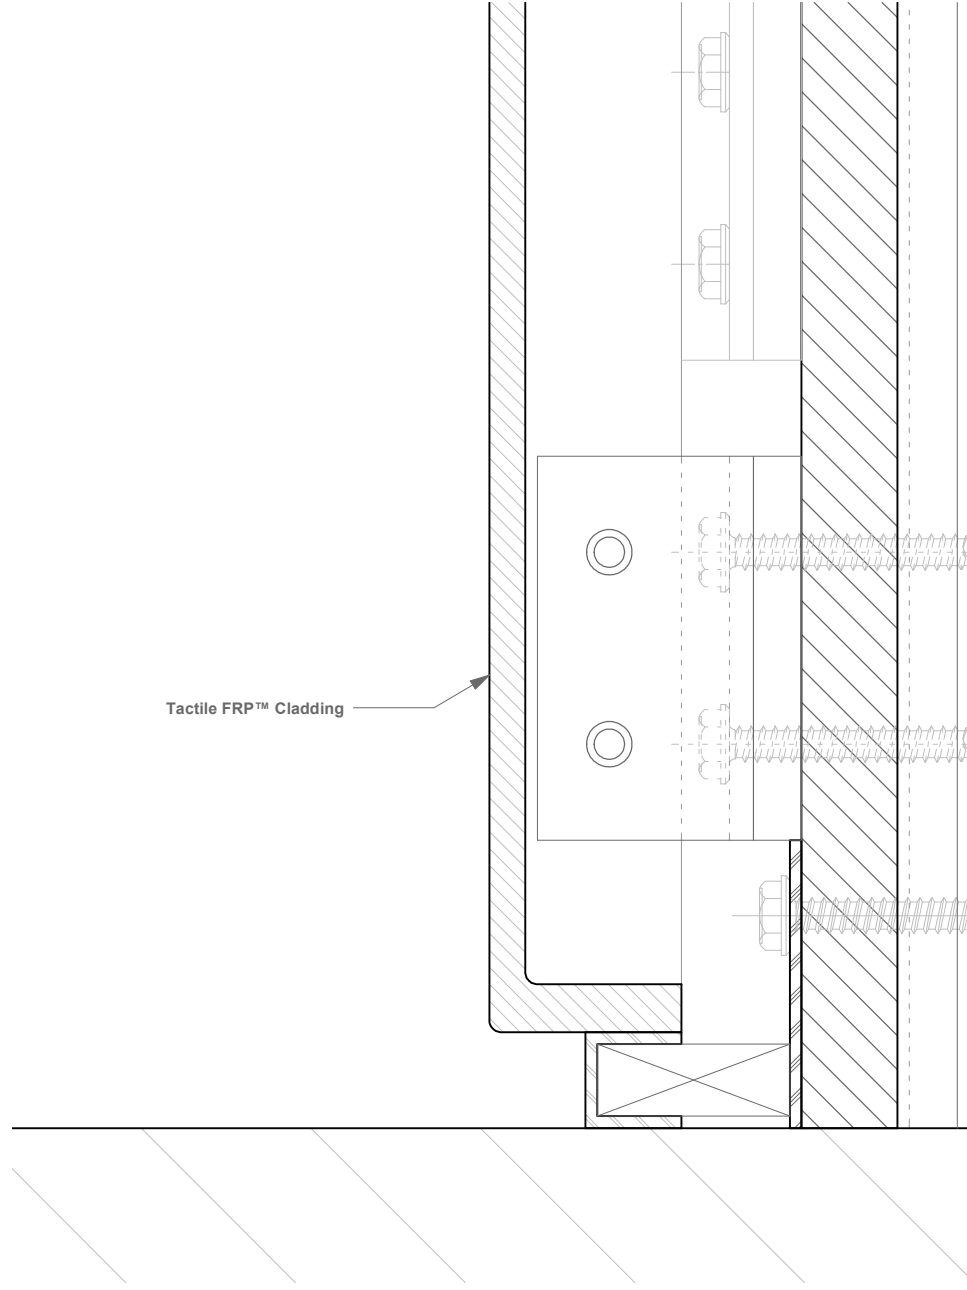

SHEET NO. M-03	SCALE AS NOTED	DRAWN BY JO	APPROVED BY SE	ISSUE DATE 11/05/2019	REVISIONS			PROJECT#	ARCHITECT	CLIENT
					REV	DESCRIPTION	DATE			
								Tactile FRP™ Cladding Details Interior Cladding		

1 Section - Typical Horizontal Joint at Ceiling - Tactile FRP™
M-04 Scale: Full Scale

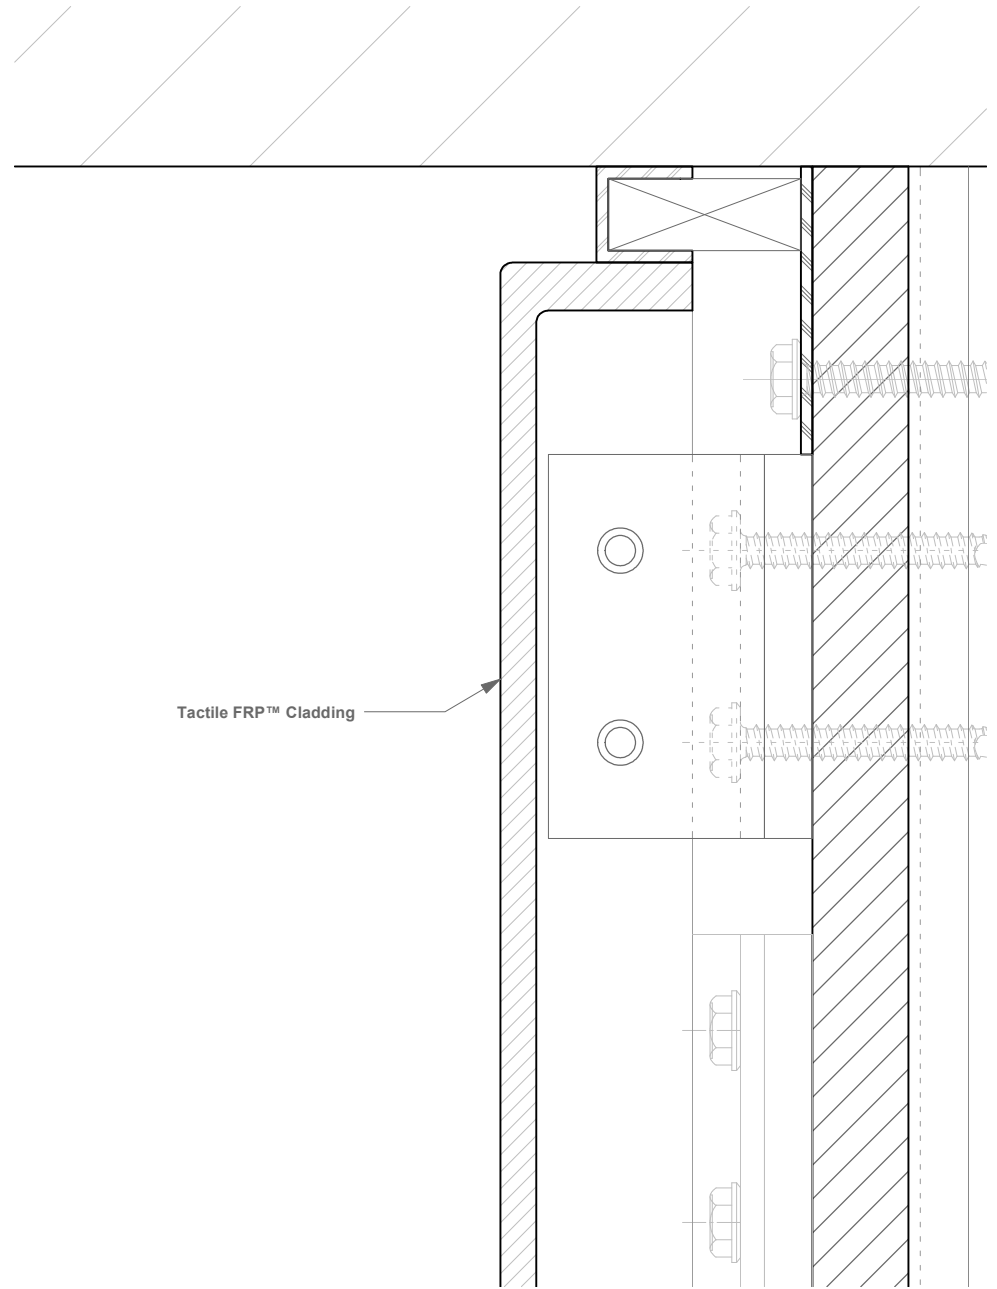

SHEET NO. M-04	REVISIONS		PROJECT#	ARCHITECT	CLIENT
	SCALE AS NOTED	DESCRIPTION			
DRAWN BY JO	DATE	APPROVED			
APPROVED BY SE					
ISSUE DATE 11/05/2019					