



SHEET NO. M-00		ARCHITECT		CLIENT	
SCALE AS NOTED		PROJECT#		Tactile Porcelain Enamel™ Metal Cladding Details Ventilated Rainscreen	
DRAWN BY JO		REVISIONS		DATE	
APPROVED BY SE		DESCRIPTION		APPROVED	
ISSUE DATE 11/05/2019		REV		DATE	

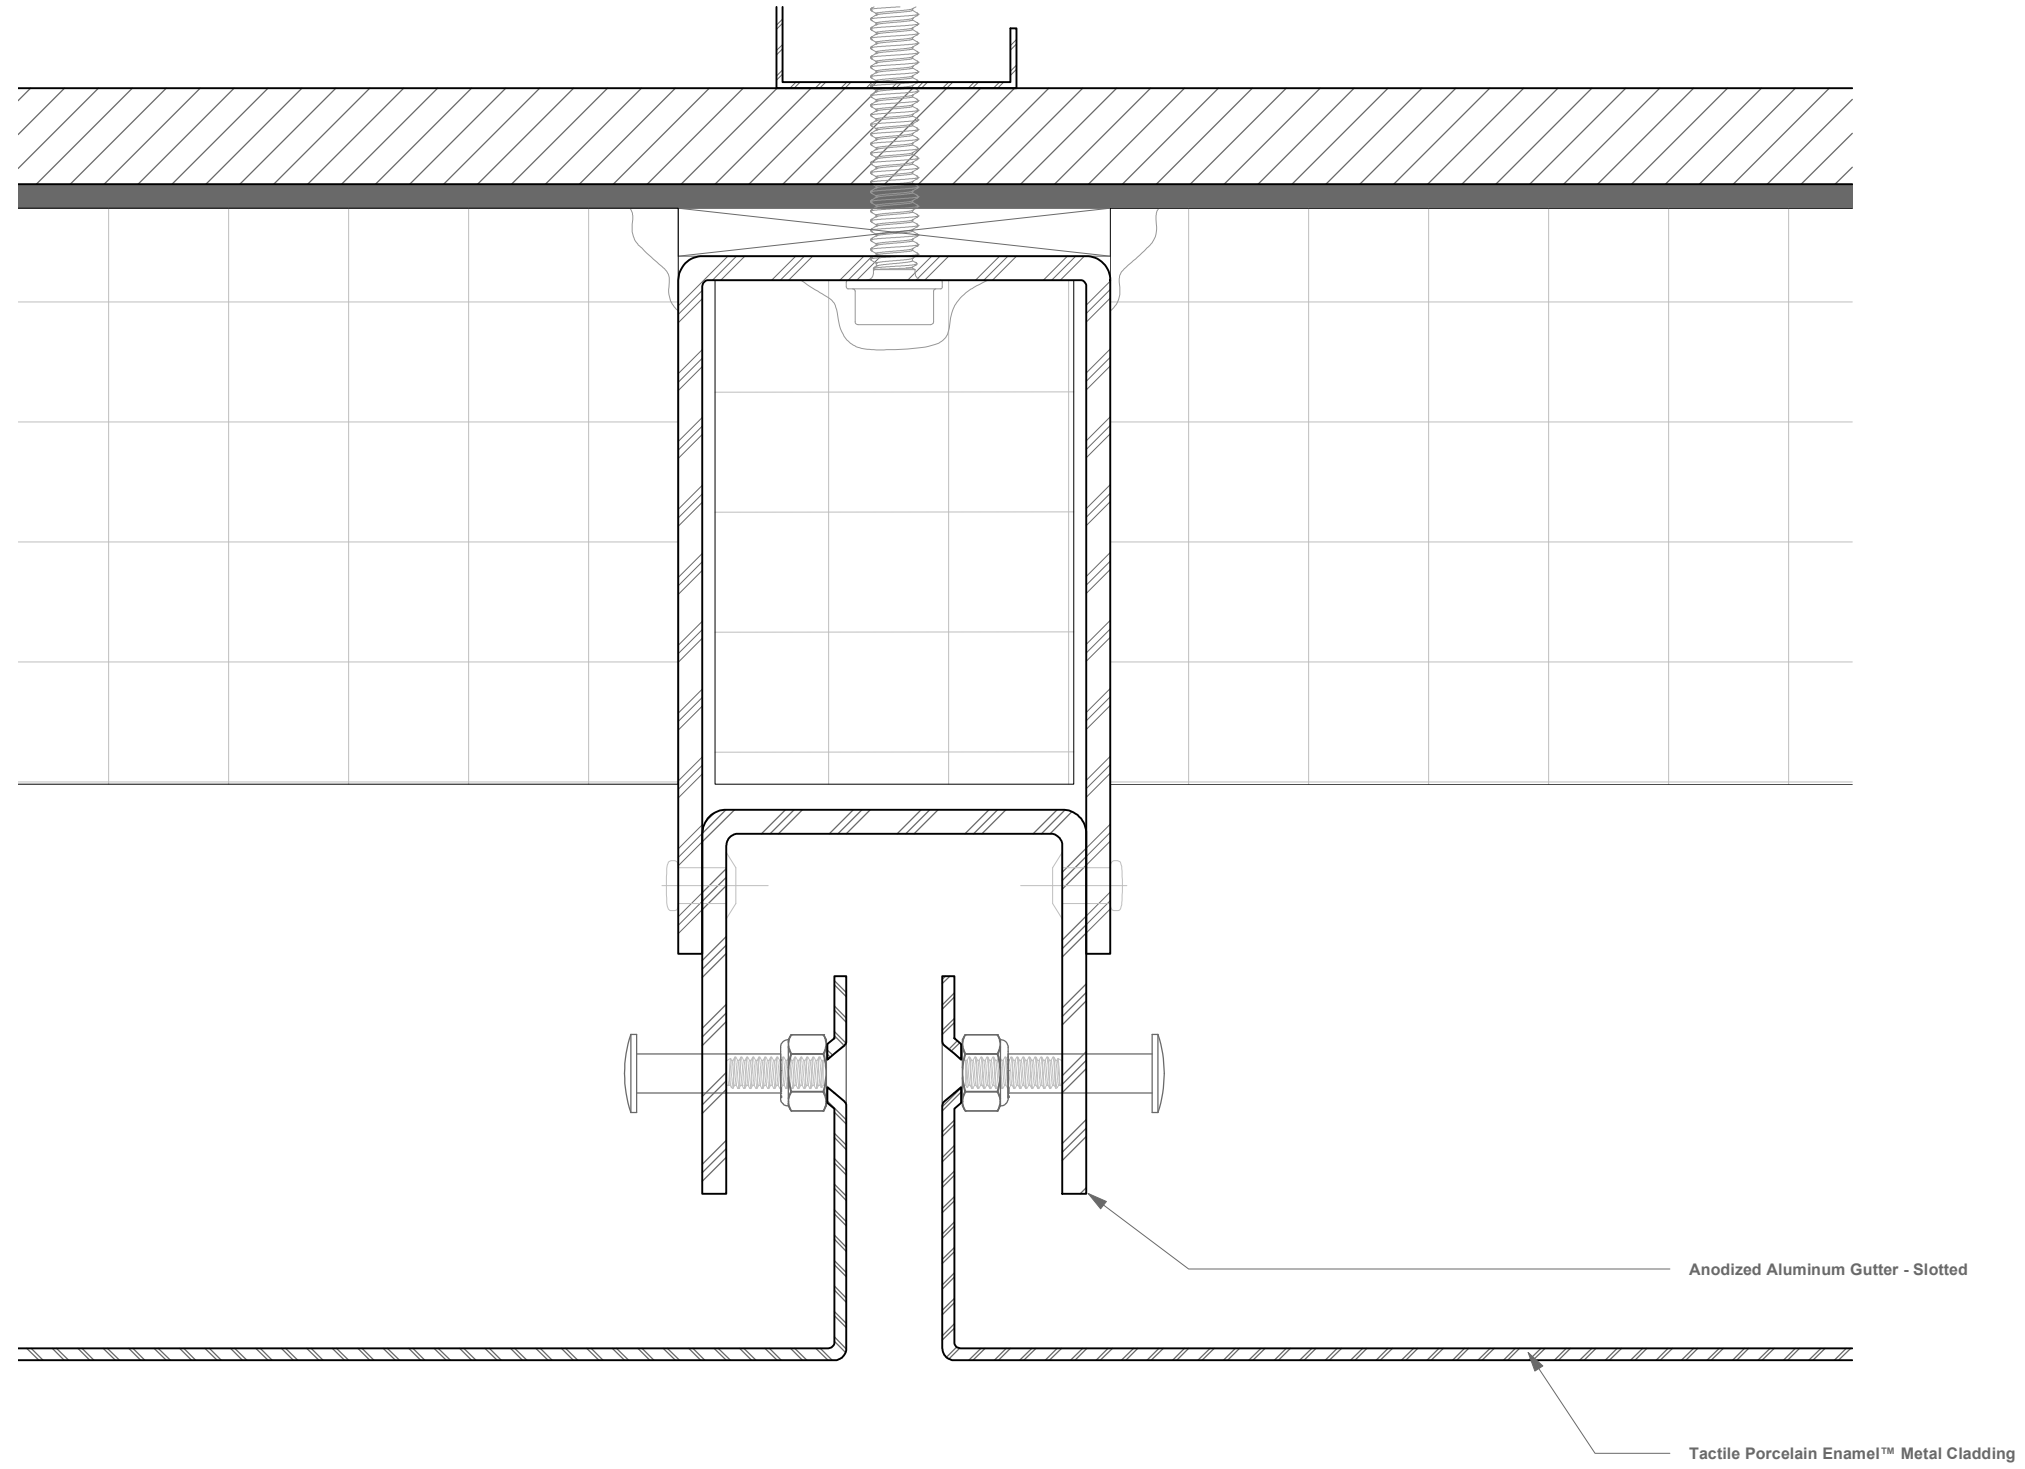

1 Plan - Typical Vertical Joint - Tactile Porcelain Enamel™ Metal Cladding
 M-01 Scale: Full Scale

SHEET NO. M-01	REVISIONS			PROJECT#	ARCHITECT	CLIENT
	SCALE AS NOTED	DESCRIPTION	DATE			
DRAWN BY JO				Tactile Porcelain Enamel™ Metal Cladding Details Ventilated Rainscreen		
APPROVED BY SE						
ISSUE DATE 11/05/2019						

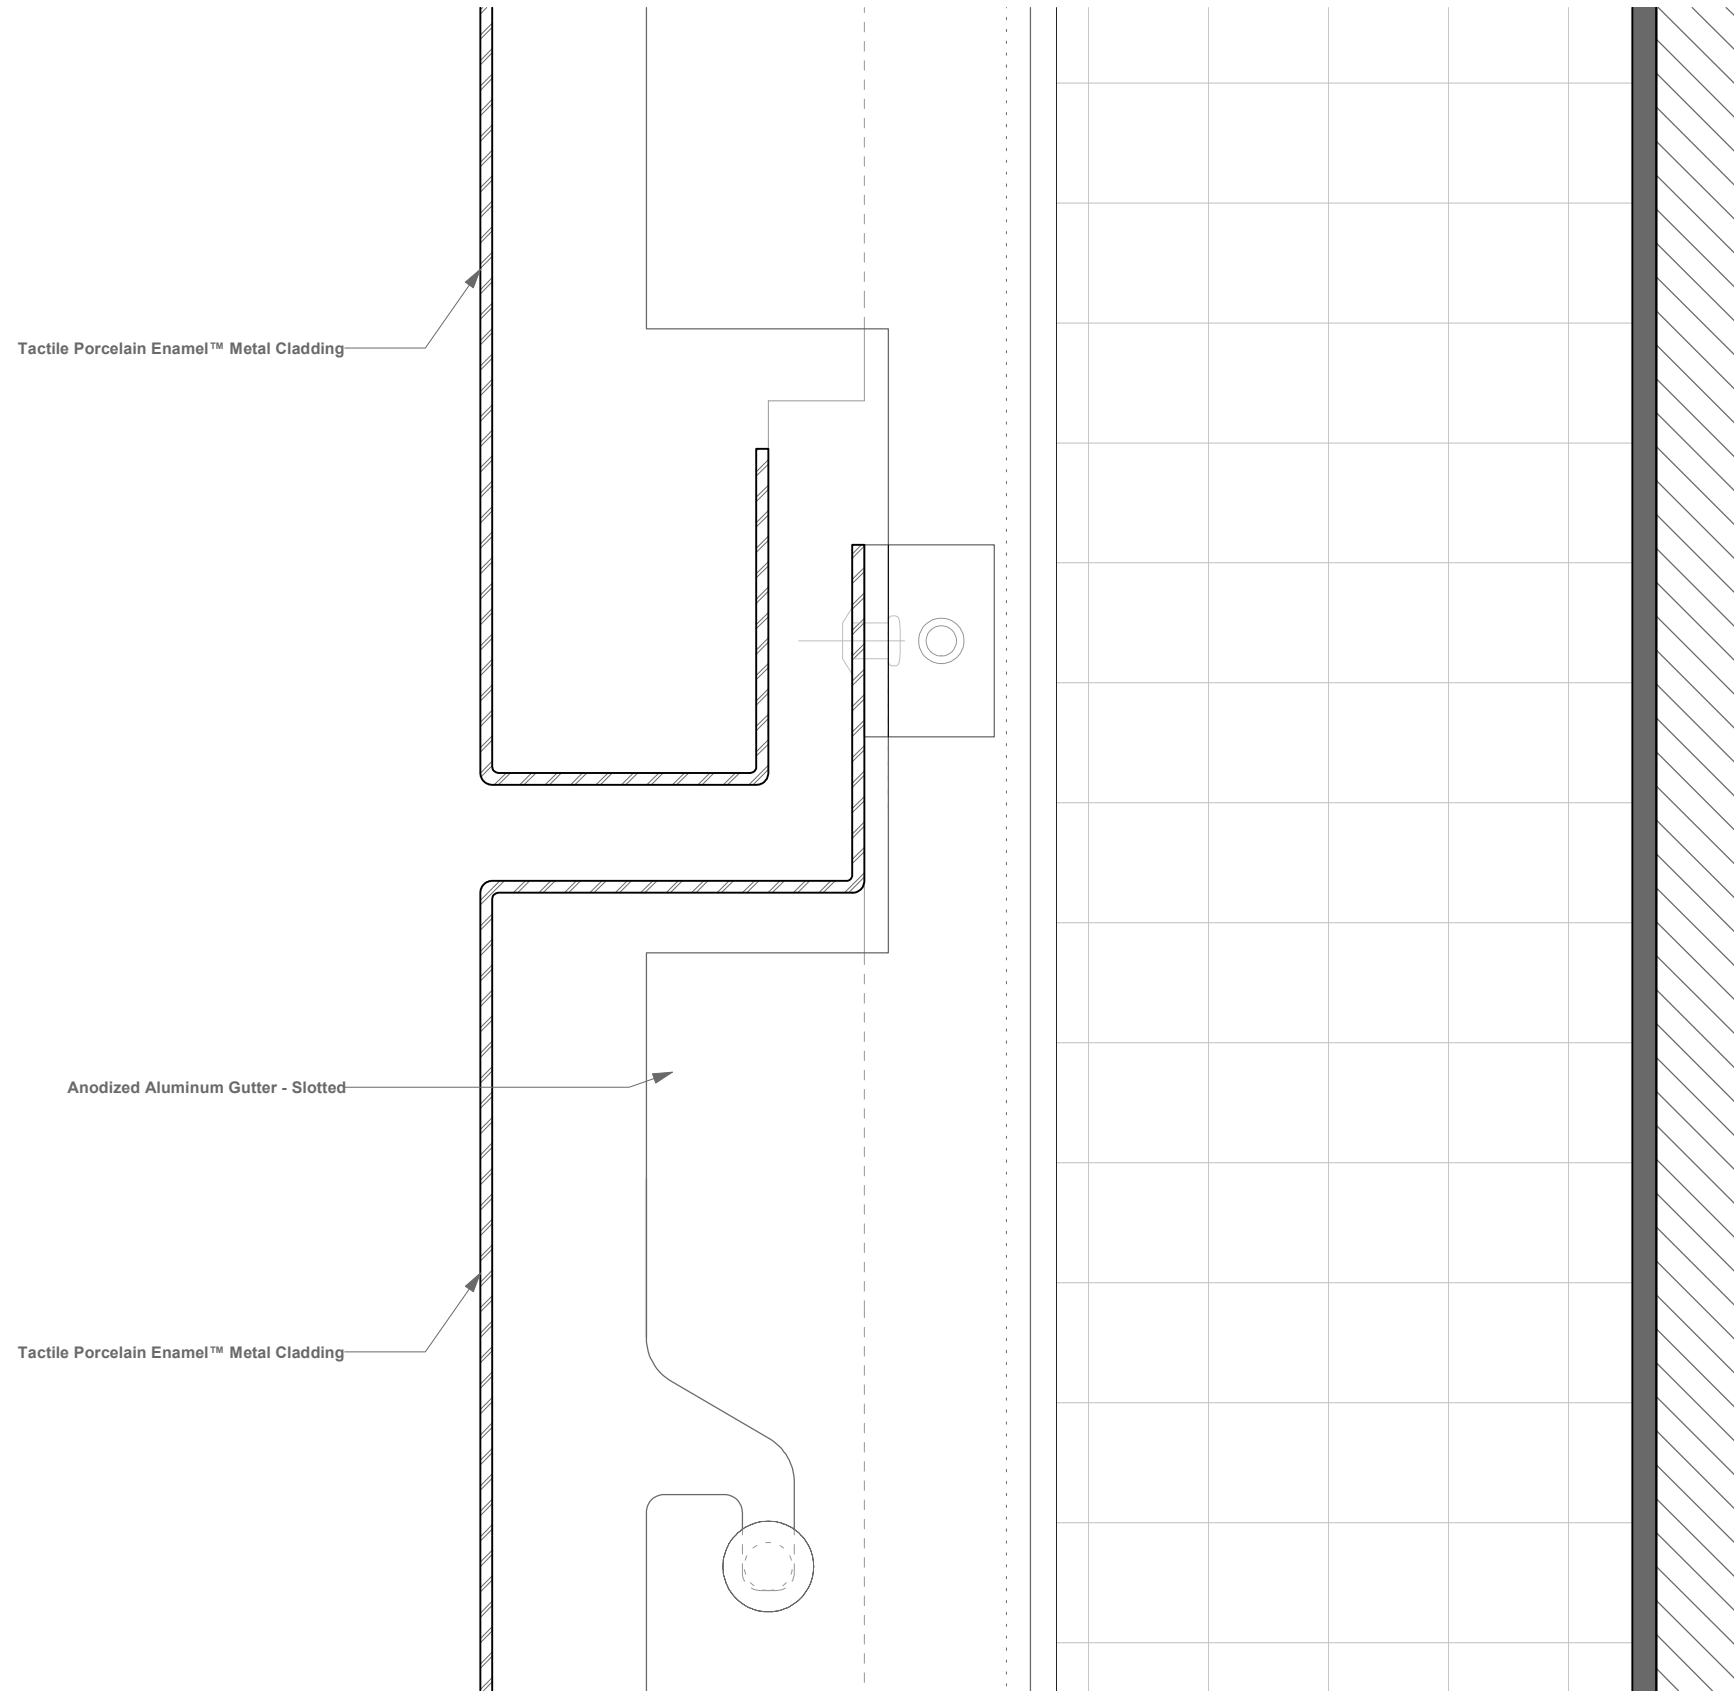


1 Section - Typical Horizontal Joint - Tactile Porcelain Enamel™ Metal Cladding
 M-02 Scale: Full Scale

SHEET NO. M-02	REVISIONS		PROJECT#	ARCHITECT	CLIENT
	SCALE AS NOTED	DESCRIPTION			
DRAWN BY JO	REV	DATE	APPROVED		
APPROVED BY SE					
ISSUE DATE 11/05/2019					

Tactile Porcelain Enamel™ Metal Cladding

Anodized Aluminum Gutter - Slotted

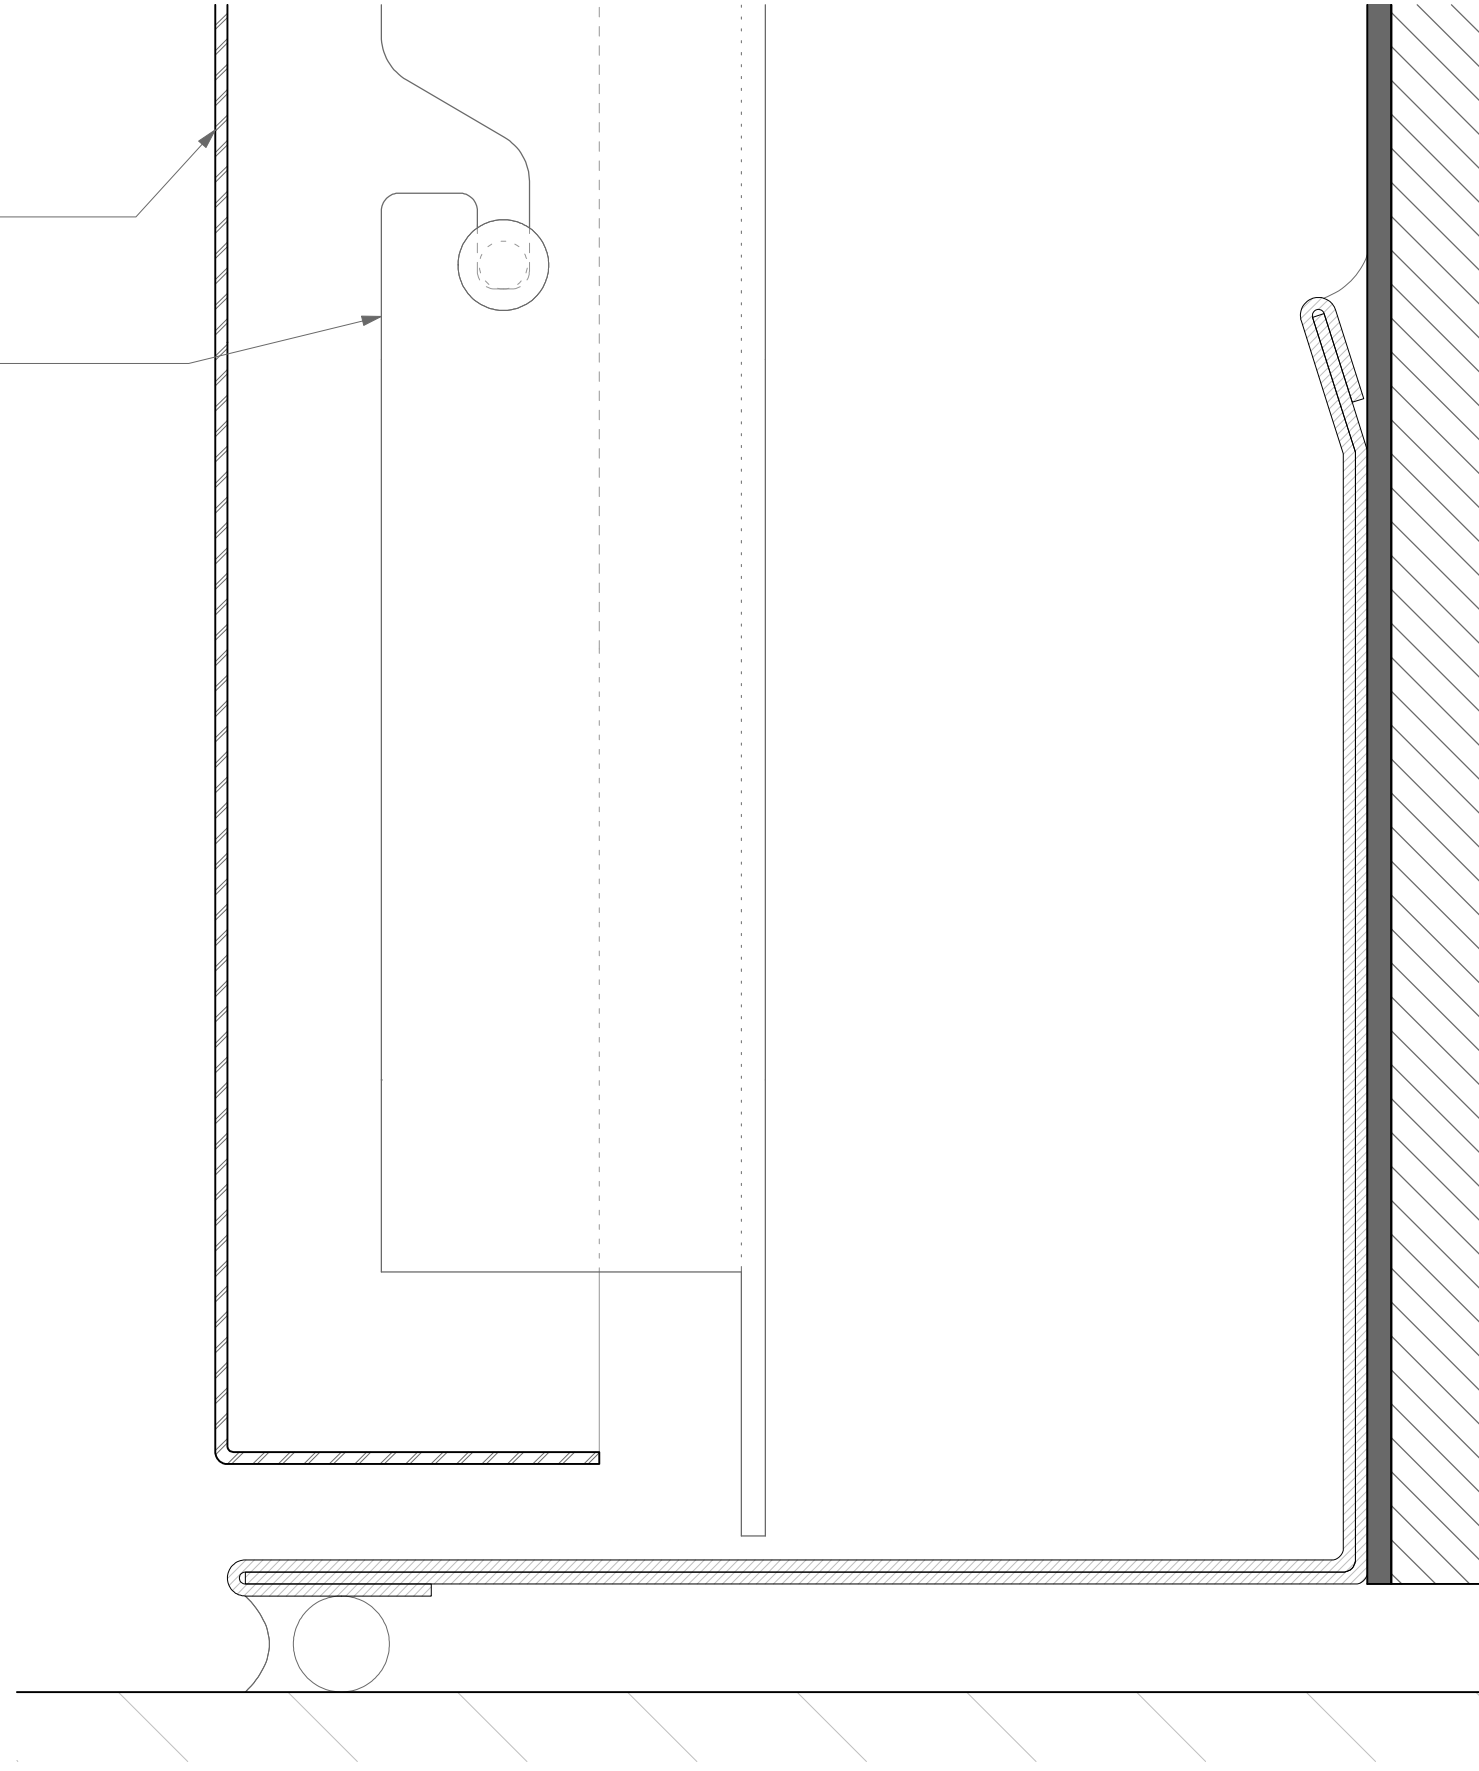

1 Section - Sill Detail - Tactile Porcelain Enamel™ Metal Cladding
M-03 Scale: Full Scale

SHEET NO. M-03
SCALE AS NOTED
DRAWN BY JO
APPROVED BY SE
ISSUE DATE 11/05/2019


REVISIONS	
REV	DESCRIPTION

DATE	APPROVED

PROJECT#
Tactile Porcelain Enamel™
Metal Cladding Details
Ventilated Rainscreen


ARCHITECT

CLIENT

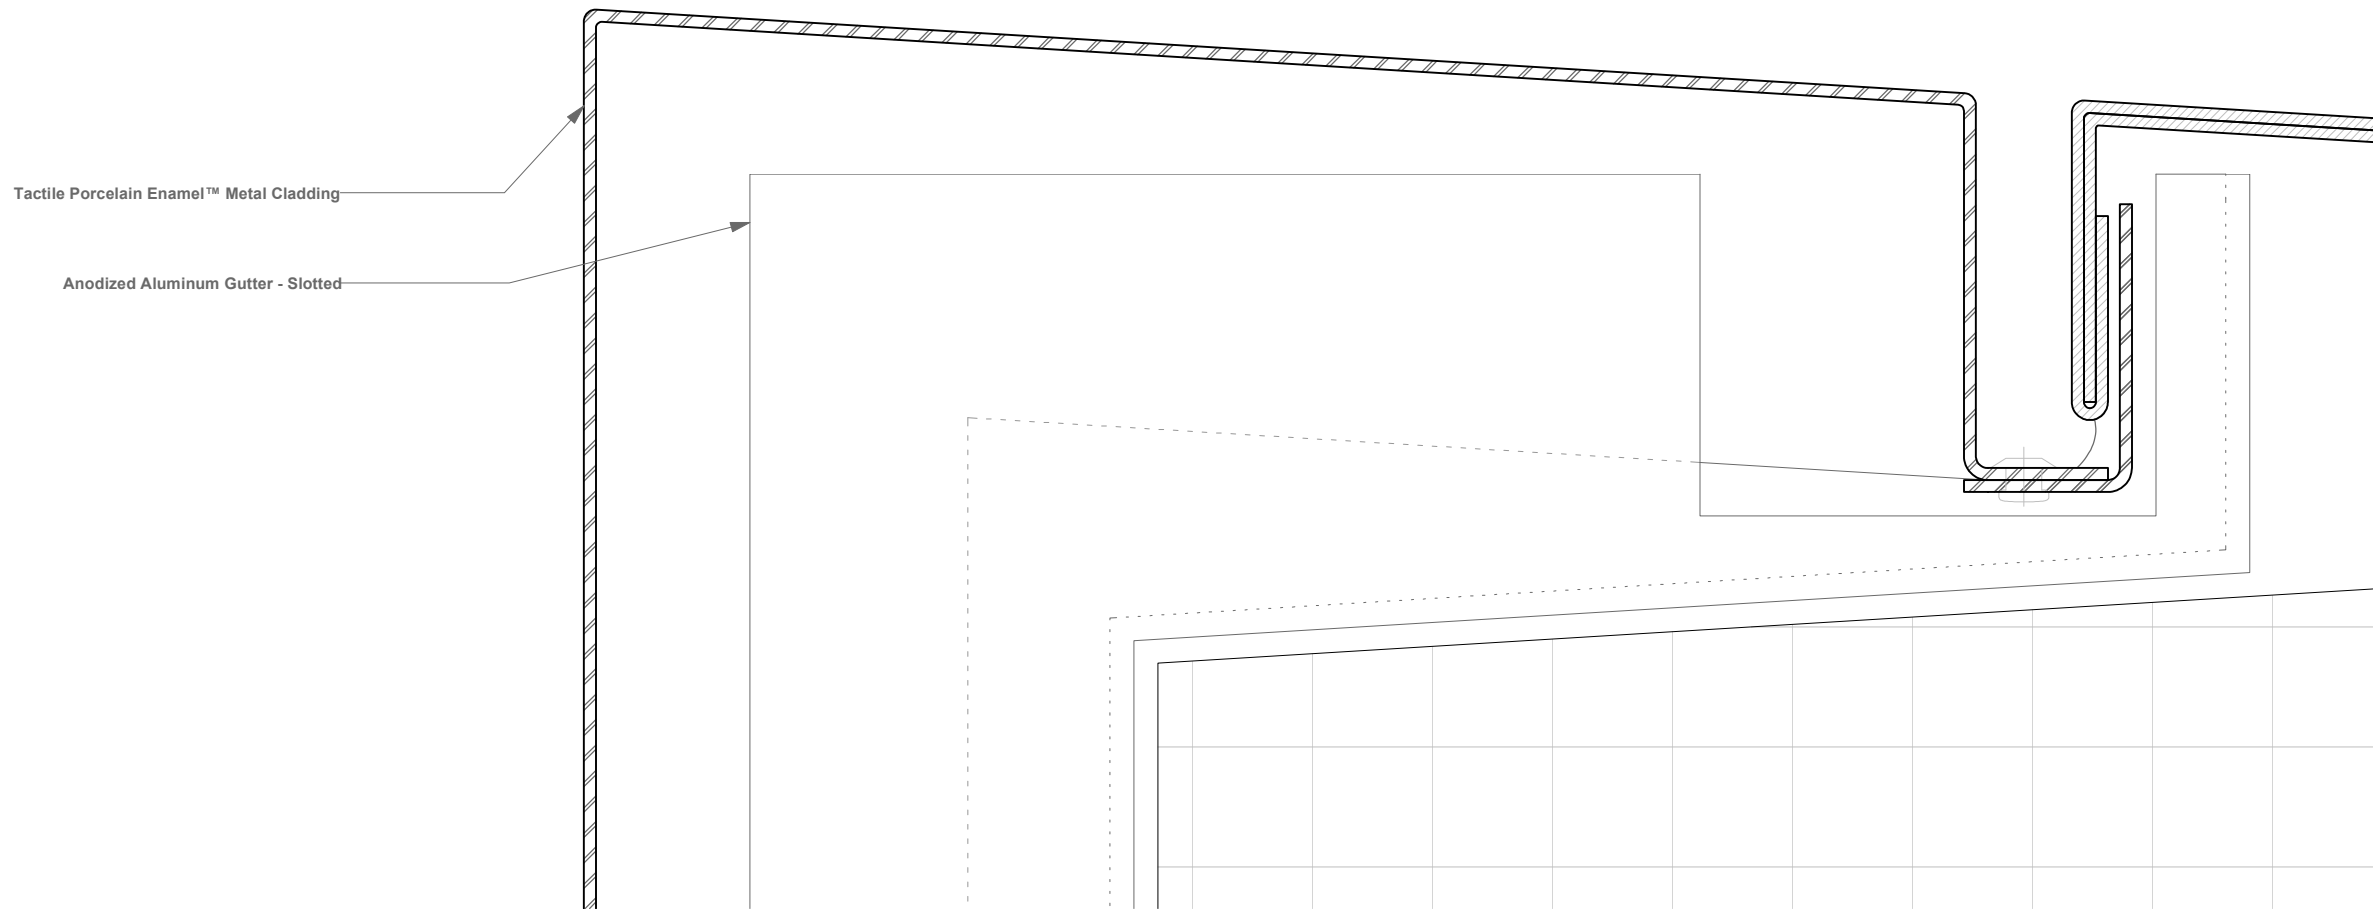


1 Section - Parapet Return Detail - Tactile Porcelain Enamel™ Metal Cladding
 M-04 Scale: Full Scale

SHEET NO. M-04	REVISIONS		APPROVED	CLIENT
	SCALE AS NOTED	DATE		
DRAWN BY JO	DESCRIPTION	DATE	PROJECT#	Tactile Porcelain Enamel™ Metal Cladding Details Ventilated Rainscreen
APPROVED BY SE	REV	DATE	ARCHITECT	
ISSUE DATE 11/05/2019				

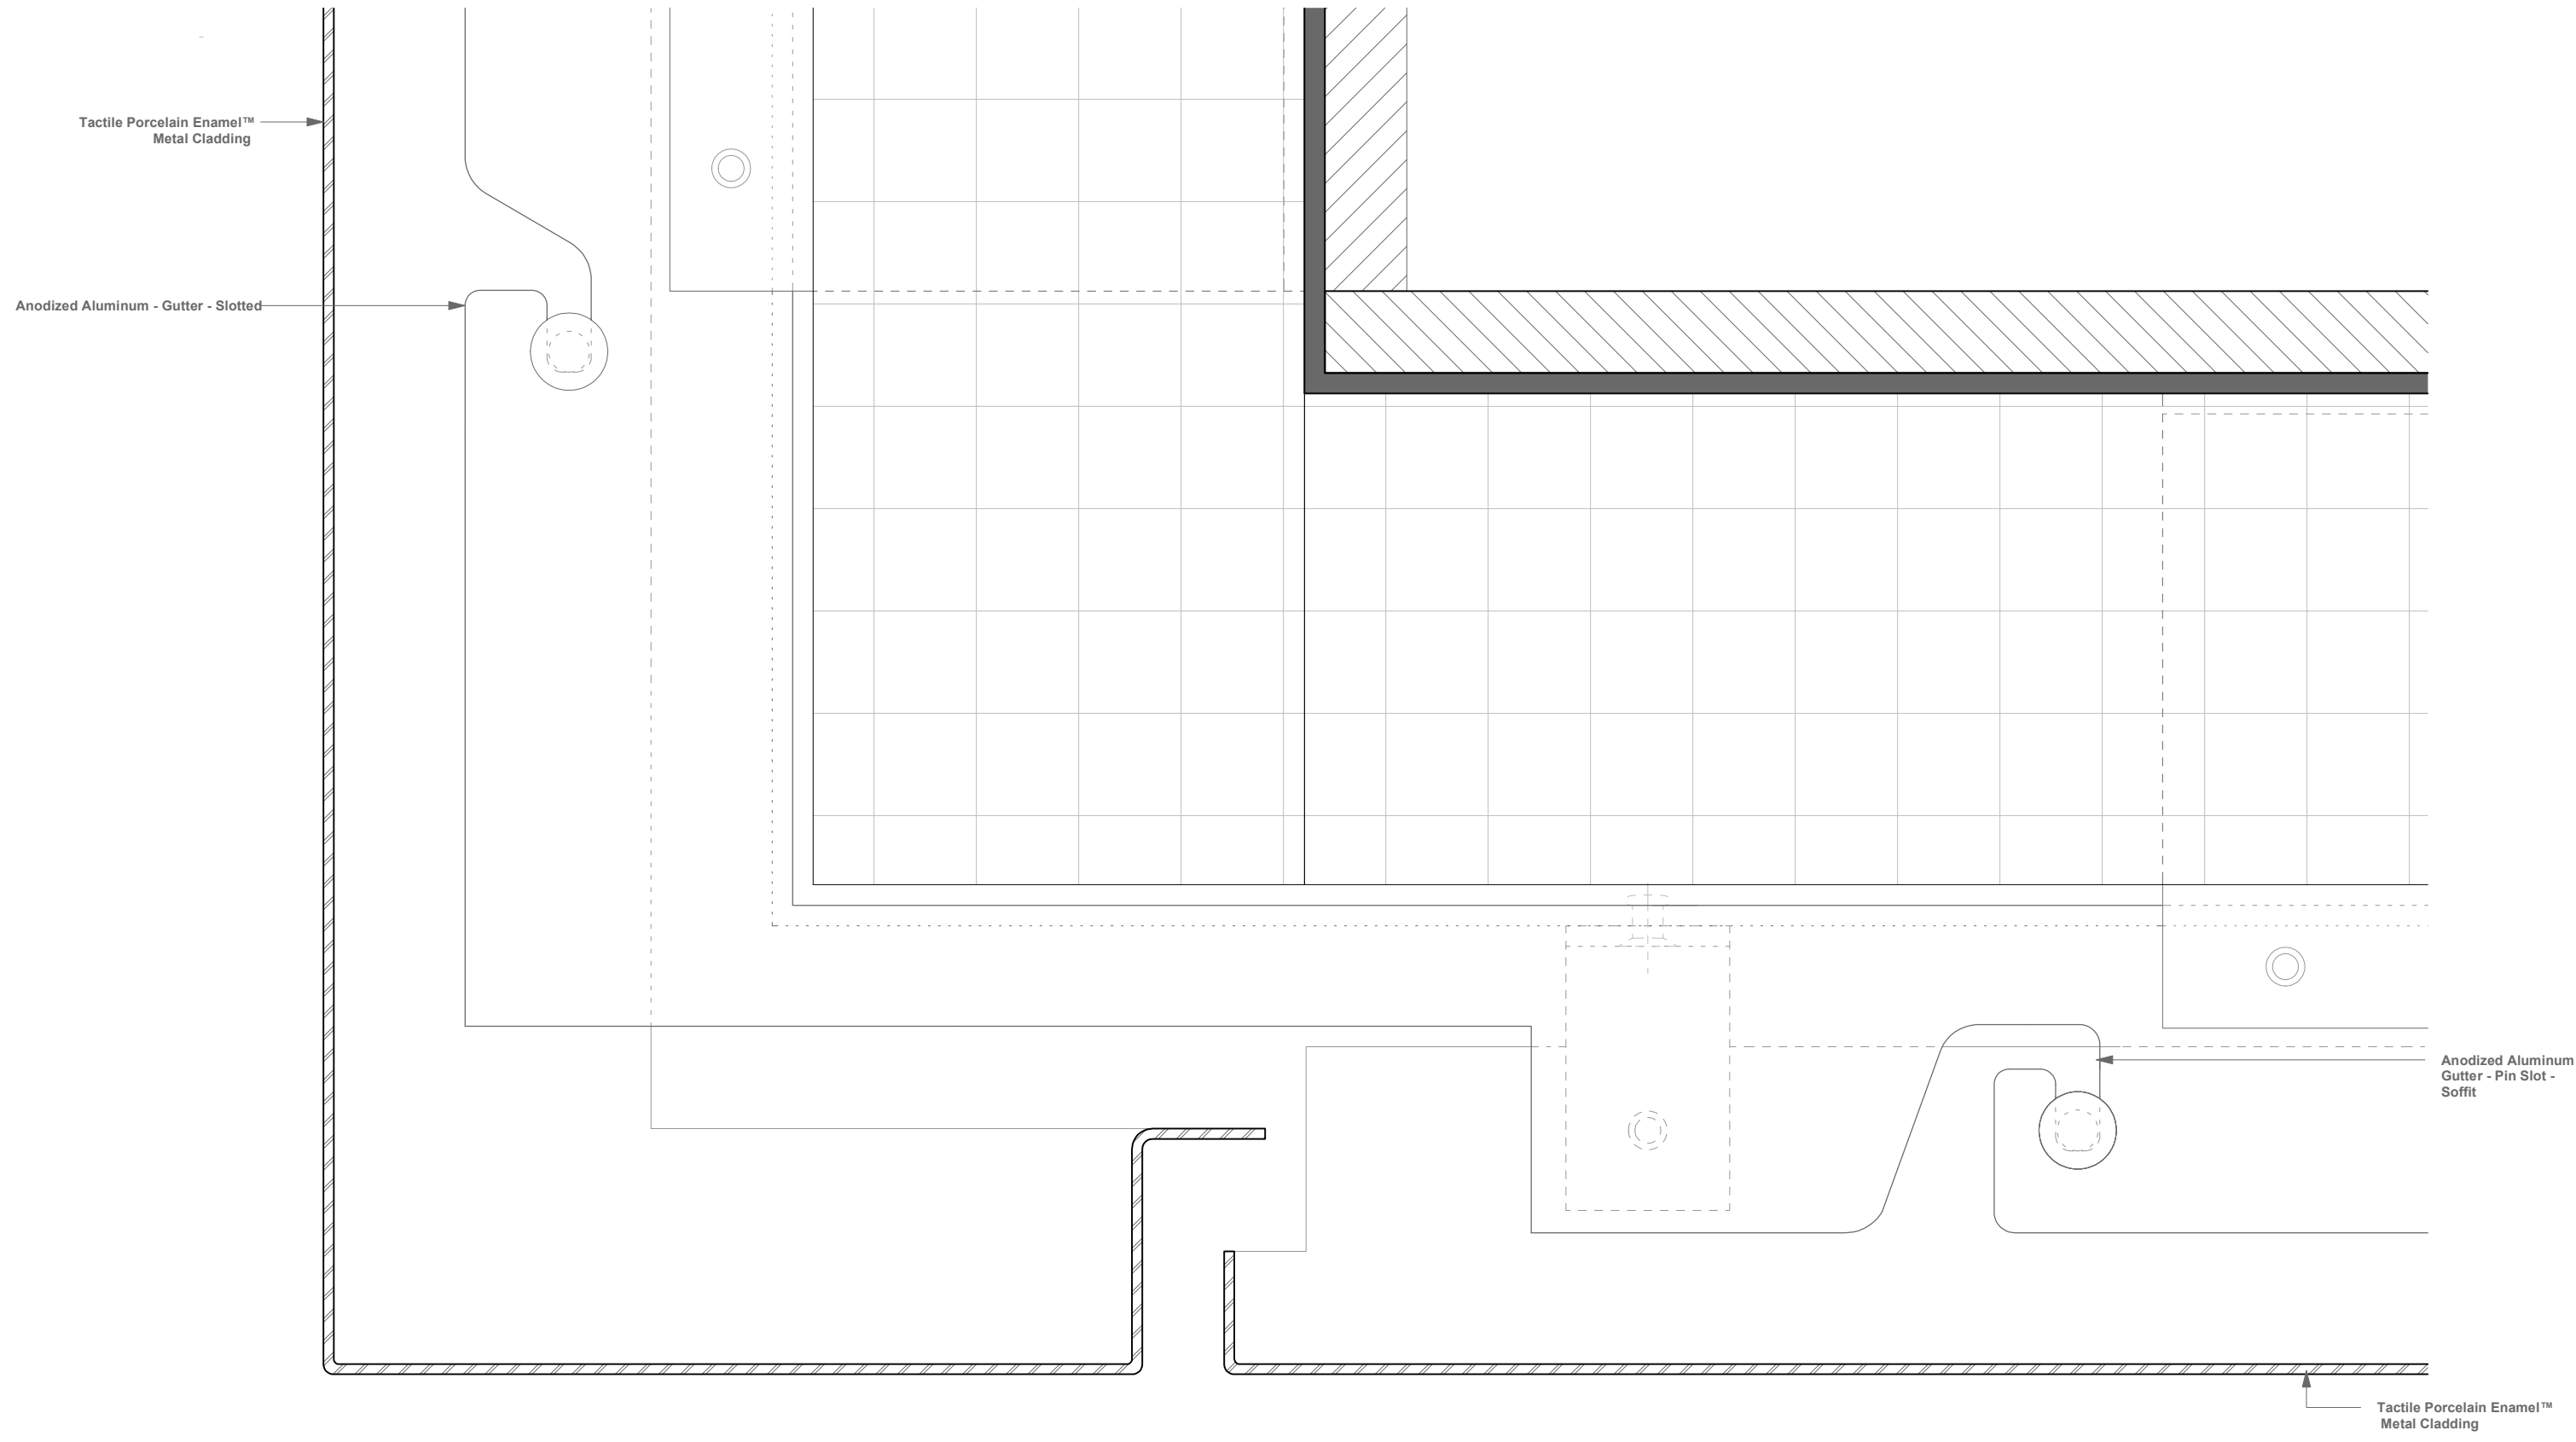


1 Section - Typical Soffit Detail - Tactile Porcelain Enamel™ Metal Cladding
 M-05 Scale: Full Scale

SHEET NO. M-05	REVISIONS		APPROVED	CLIENT
	SCALE AS NOTED	DESCRIPTION		
DRAWN BY JO	DATE	PROJECT#	Tactile Porcelain Enamel™ Metal Cladding Details Ventilated Rainscreen	
APPROVED BY SE				
ISSUE DATE 09/09/2019				

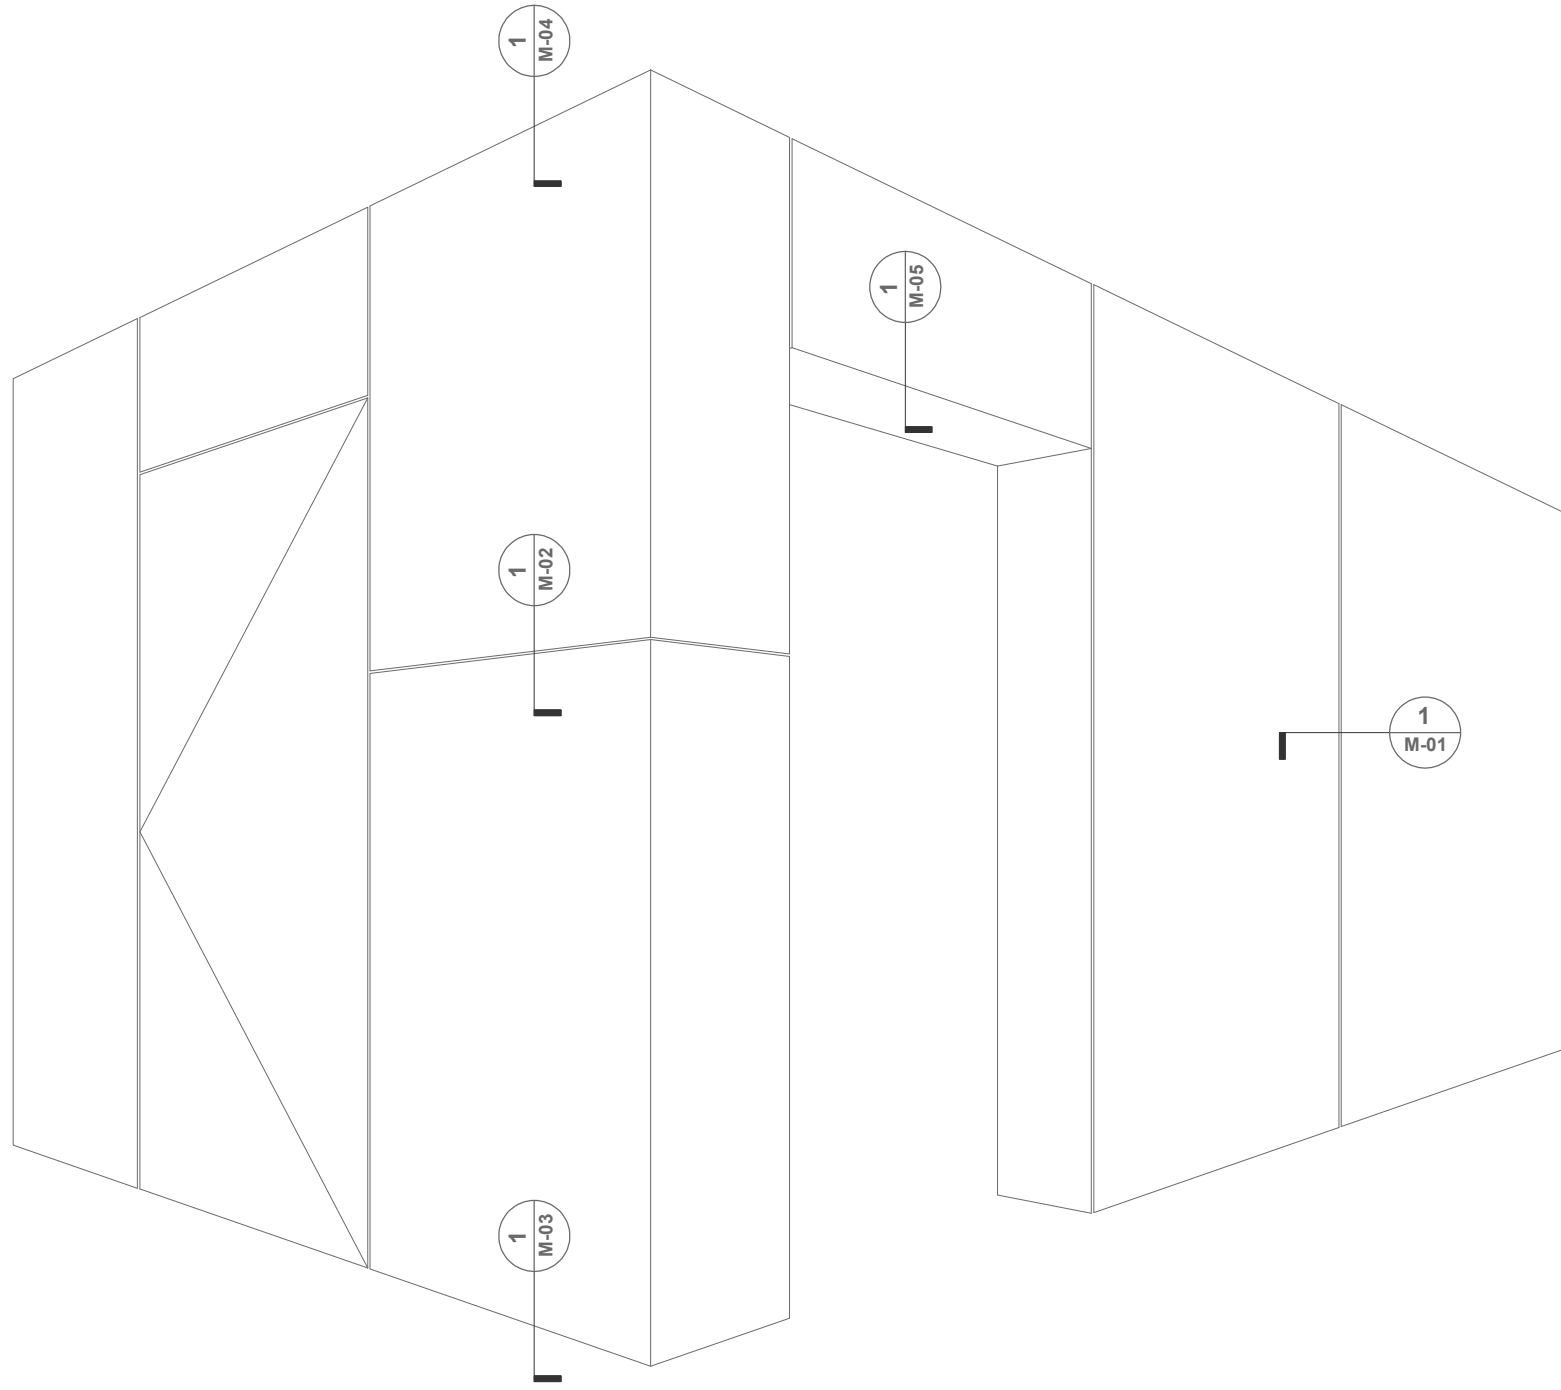


SHEET NO. M-00		REVISIONS		PROJECT#		ARCHITECT		CLIENT	
SCALE AS NOTED	REV	DESCRIPTION	DATE	APPROVED	Tactile Porcelain Enamel™ Metal Cladding Details Wet Sealed Cladding				
DRAWN BY JO									
APPROVED BY SE									
ISSUE DATE 11/05/2019									

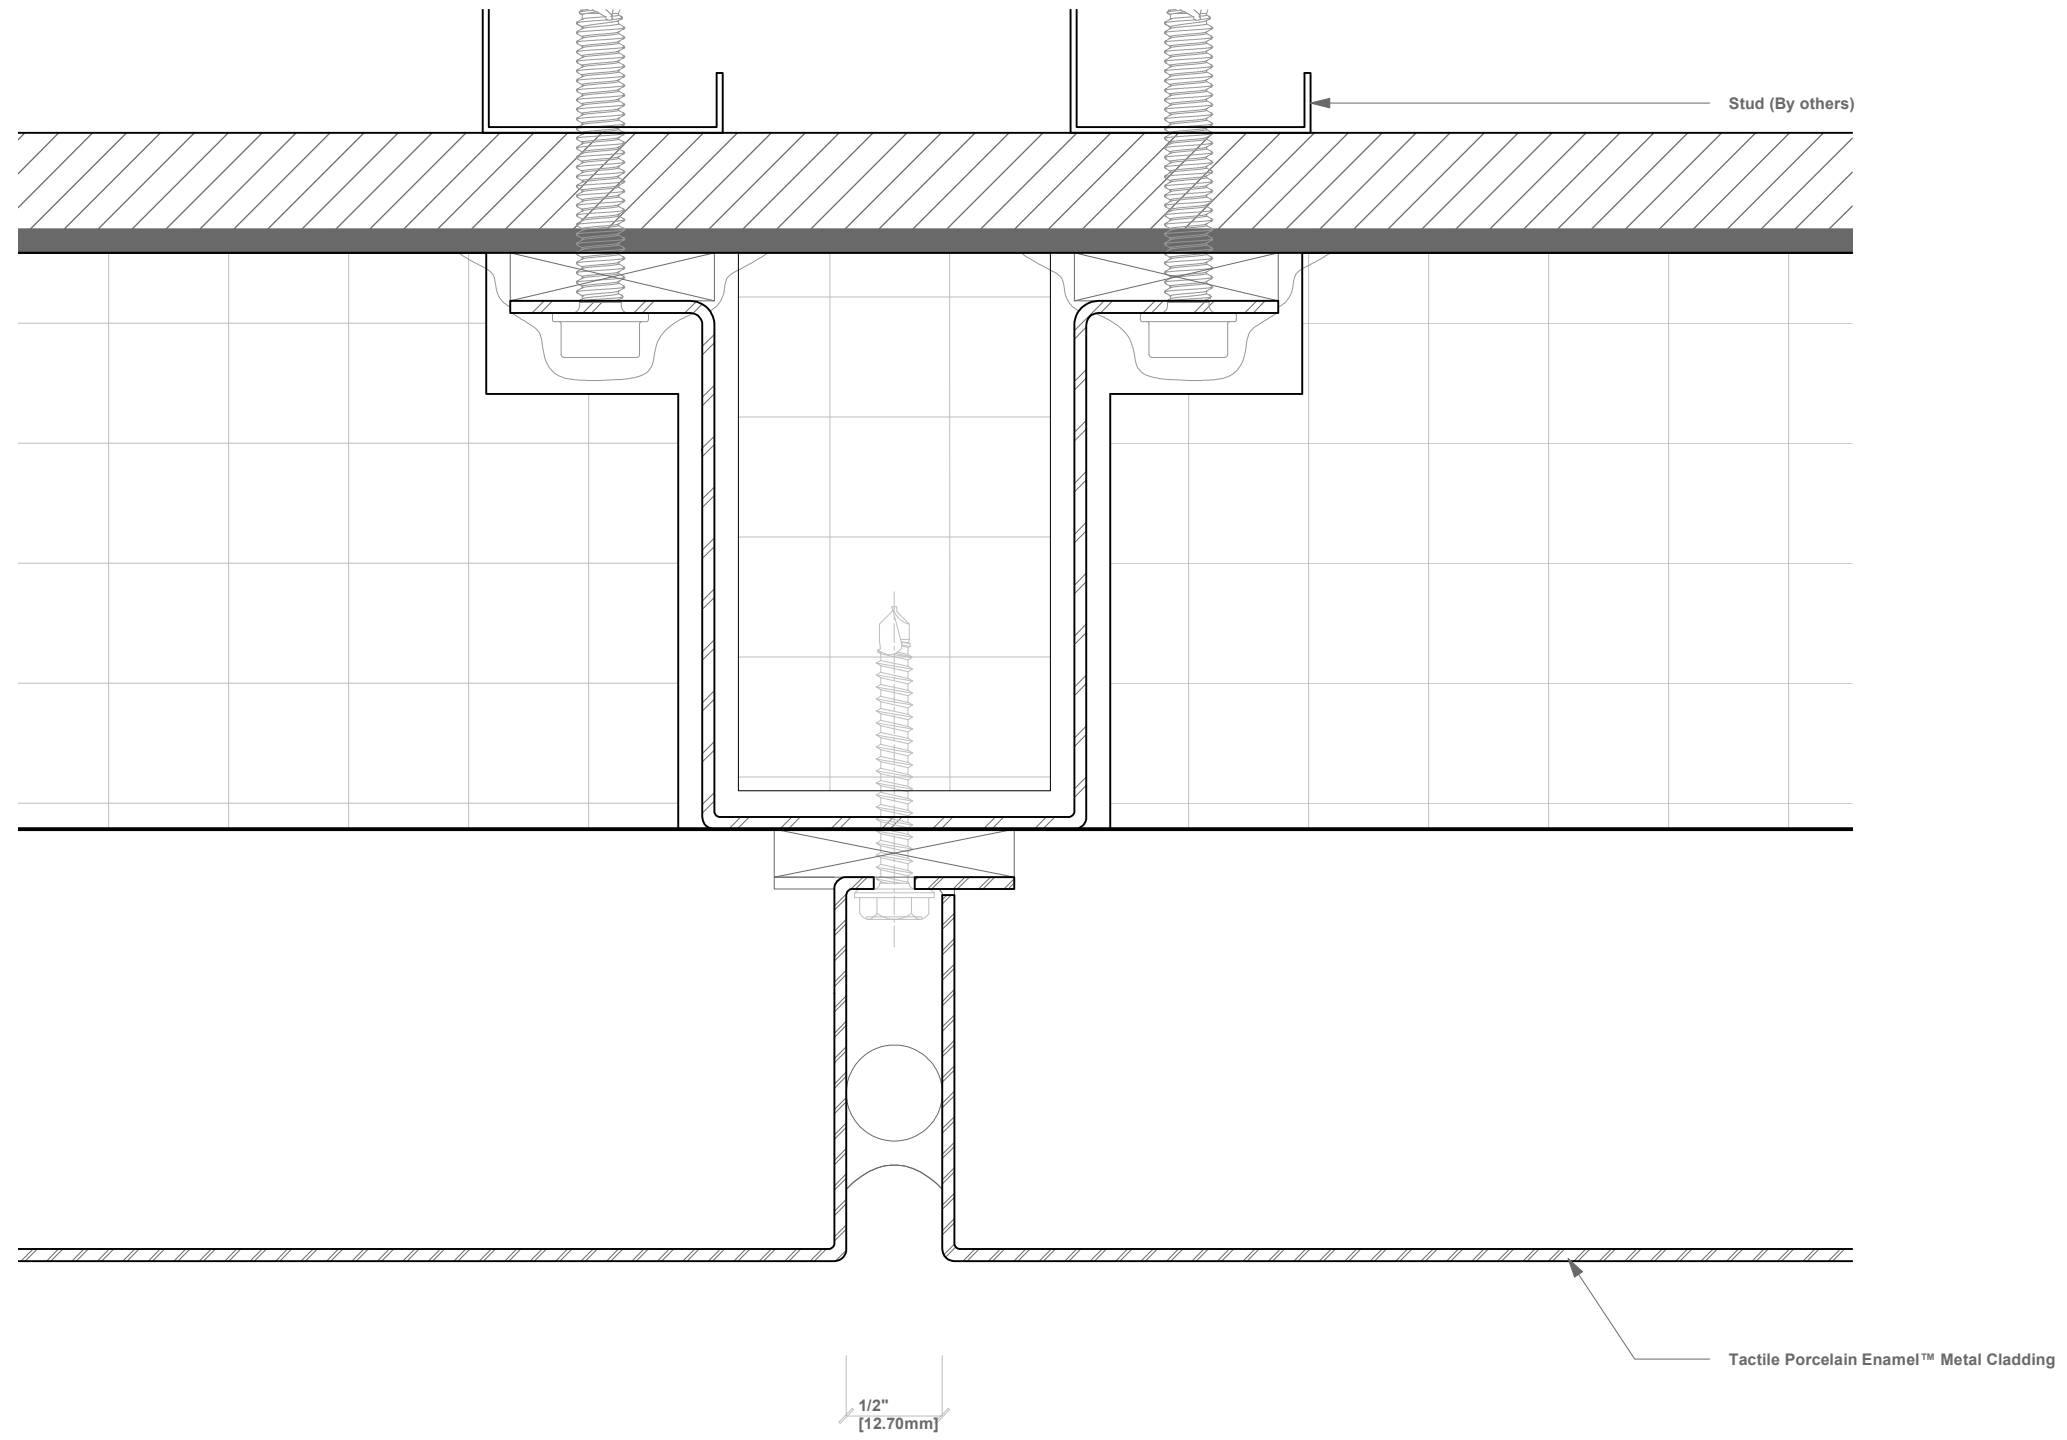

1 Plan - Typical Vertical Joint - Tactile Porcelain Enamel™ Metal Cladding
M-01 Scale: Full Scale

SHEET NO. M-01	REVISIONS			PROJECT#	ARCHITECT	CLIENT
	SCALE AS NOTED	DESCRIPTION	DATE			
DRAWN BY JO				Tactile Porcelain Enamel™ Metal Cladding Details Wet Sealed Cladding		
APPROVED BY SE						
ISSUE DATE 11/05/2019						

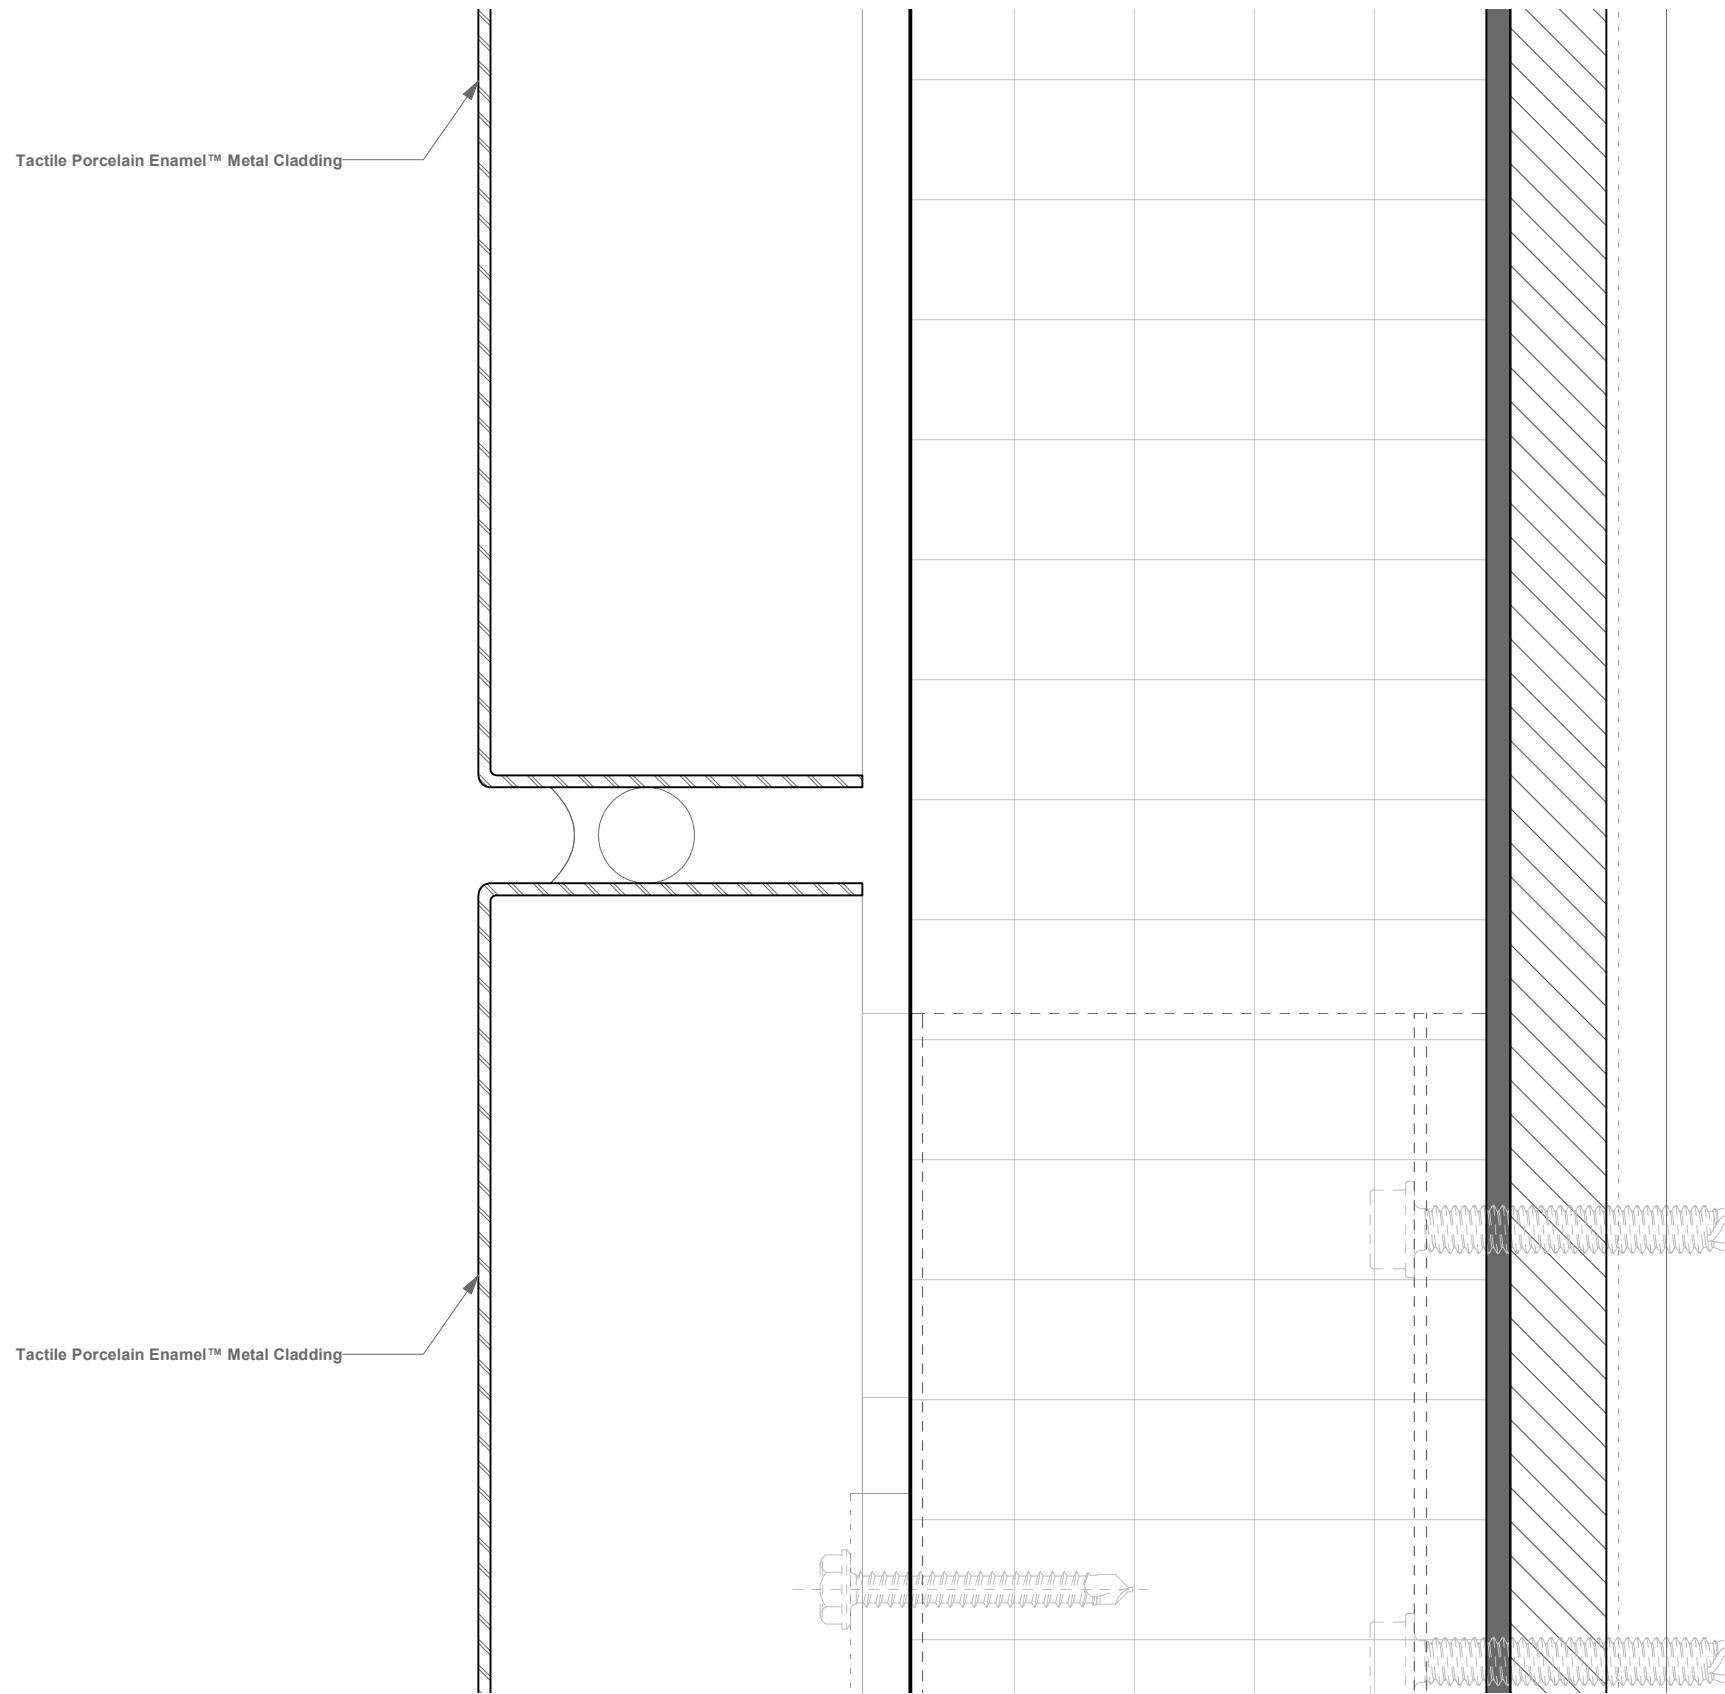


1 Section - Typical Horizontal Joint - Tactile Porcelain Enamel™ Metal Cladding
 M-02 Scale: Full Scale

SHEET NO. M-02	REVISIONS			PROJECT#	ARCHITECT	CLIENT
	SCALE AS NOTED	DESCRIPTION	DATE			
DRAWN BY JO						
APPROVED BY SE						
ISSUE DATE 11/05/2019						

Tactile Porcelain Enamel™
 Metal Cladding Details
 Wet Sealed Cladding


Tactile Porcelain Enamel™ Metal Cladding

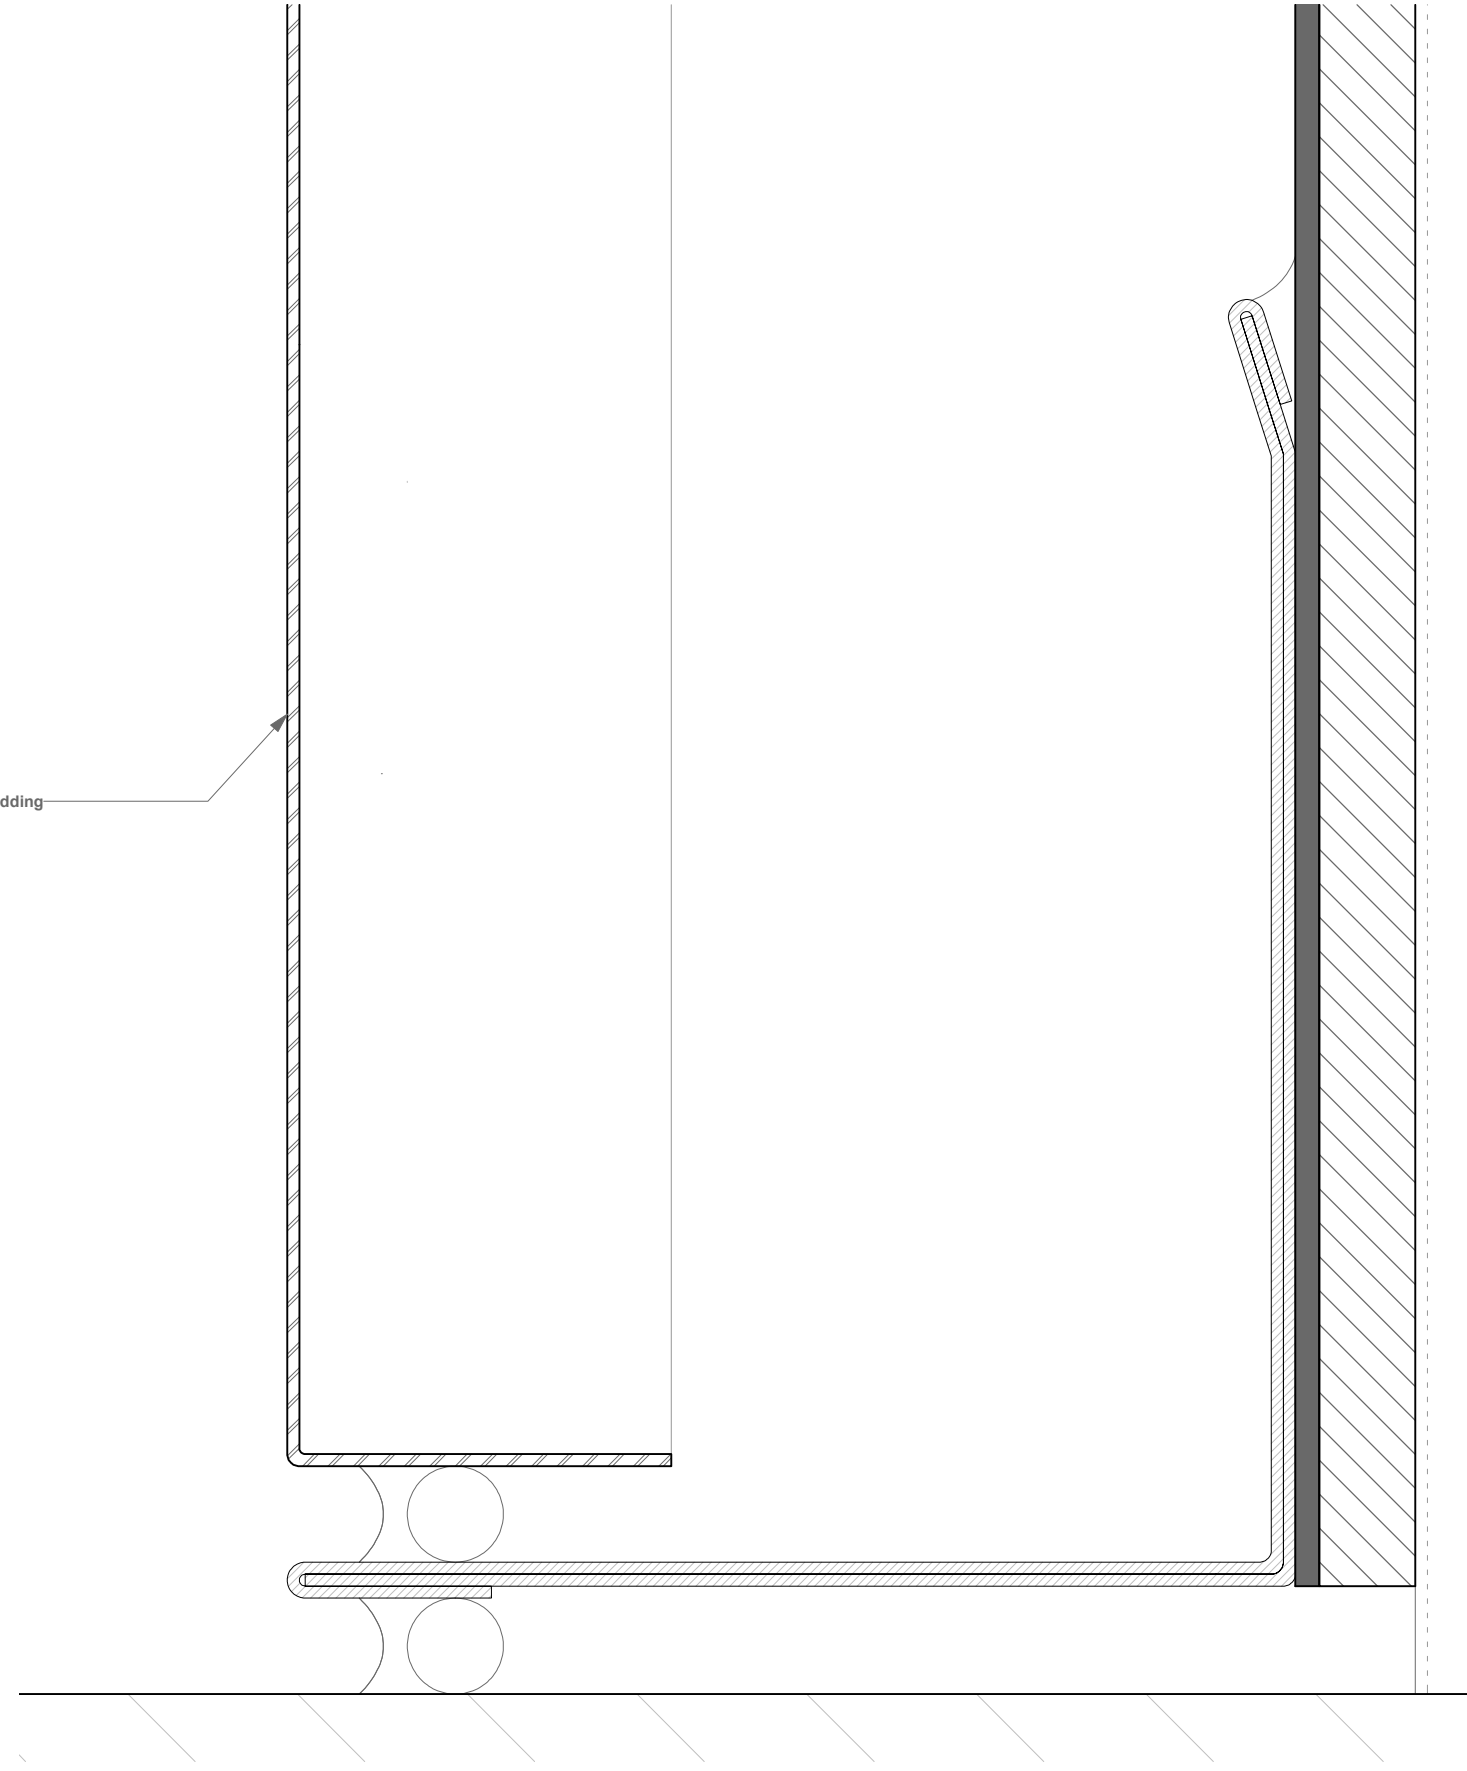

1 Section - Sill Detail - Tactile Porcelain Enamel™ Metal Cladding
 M-03 Scale: Full Scale

SHEET NO. M-03	REVISIONS		PROJECT#	ARCHITECT	CLIENT
	SCALE AS NOTED	DESCRIPTION			
DRAWN BY JO	REV	DATE	APPROVED		
APPROVED BY SE					
ISSUE DATE 11/05/2019					


Tactile Porcelain Enamel™ Metal Cladding

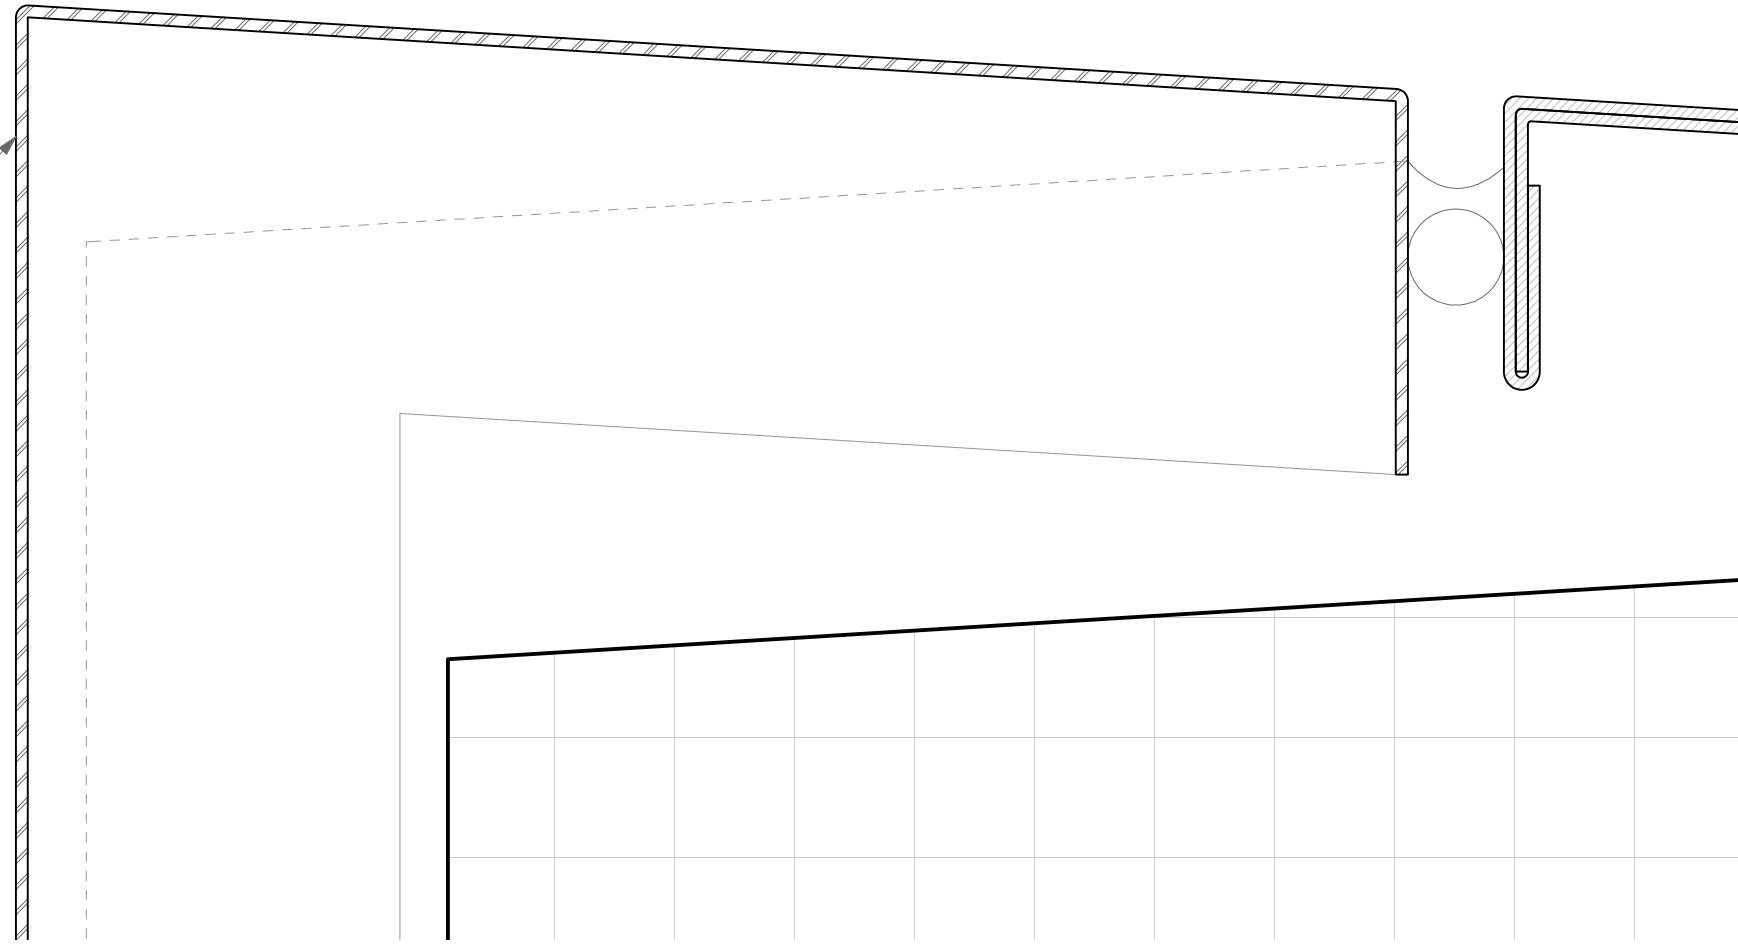

1 Section - Parapet Return Detail - Tactile Porcelain Enamel™ Metal Cladding
 M-04 Scale: Full Scale

SHEET NO. M-04	REVISIONS		PROJECT#	ARCHITECT	CLIENT
	SCALE AS NOTED	DATE			
DRAWN BY JO	DESCRIPTION	DATE	Tactile Porcelain Enamel™ Metal Cladding Details Wet Sealed Cladding		
APPROVED BY SE					
ISSUE DATE 11/05/2019					


Tactile Porcelain Enamel™
Metal Cladding

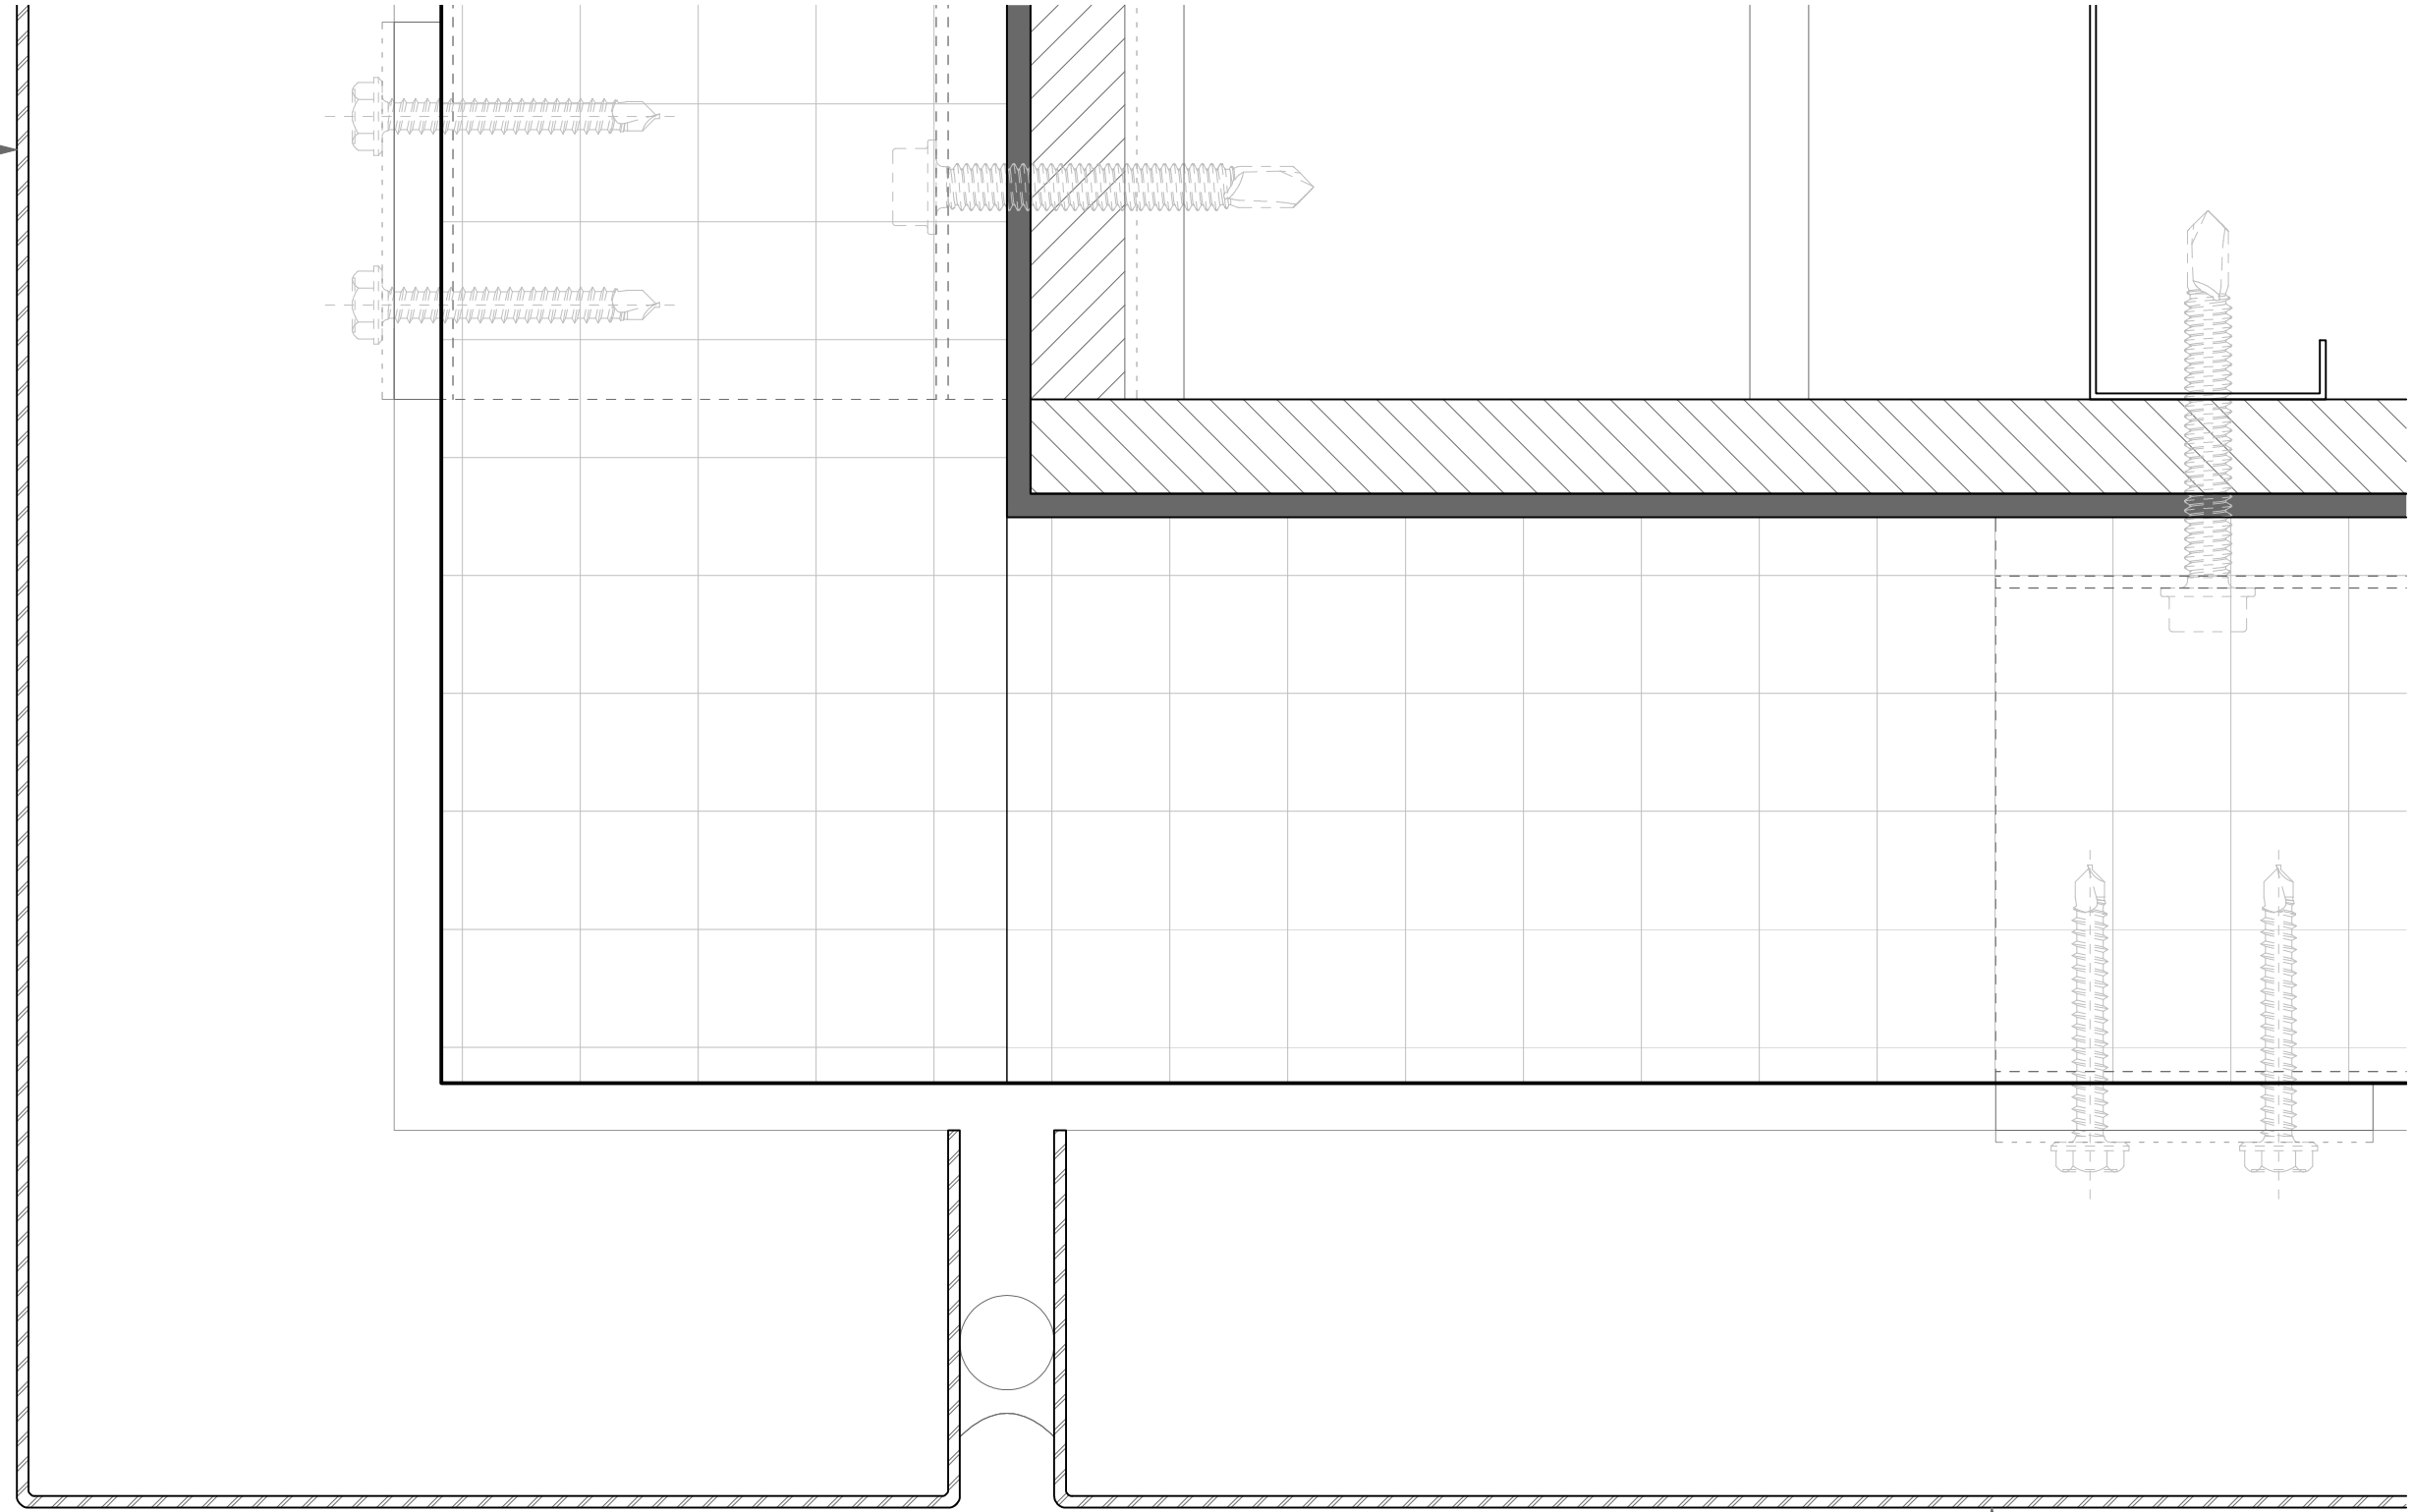


Tactile Porcelain Enamel™
Metal Cladding

1 Section - Typical Soffit Detail - Tactile Porcelain Enamel™ Metal Cladding
M-05 Scale: Full Scale

SHEET NO. M-05	REVISIONS			PROJECT#	ARCHITECT	CLIENT
	SCALE AS NOTED	DESCRIPTION	DATE			
DRAWN BY JO				Tactile Porcelain Enamel™ Metal Cladding Details Wet Sealed Cladding		
APPROVED BY SE						
ISSUE DATE 11/05/2019						

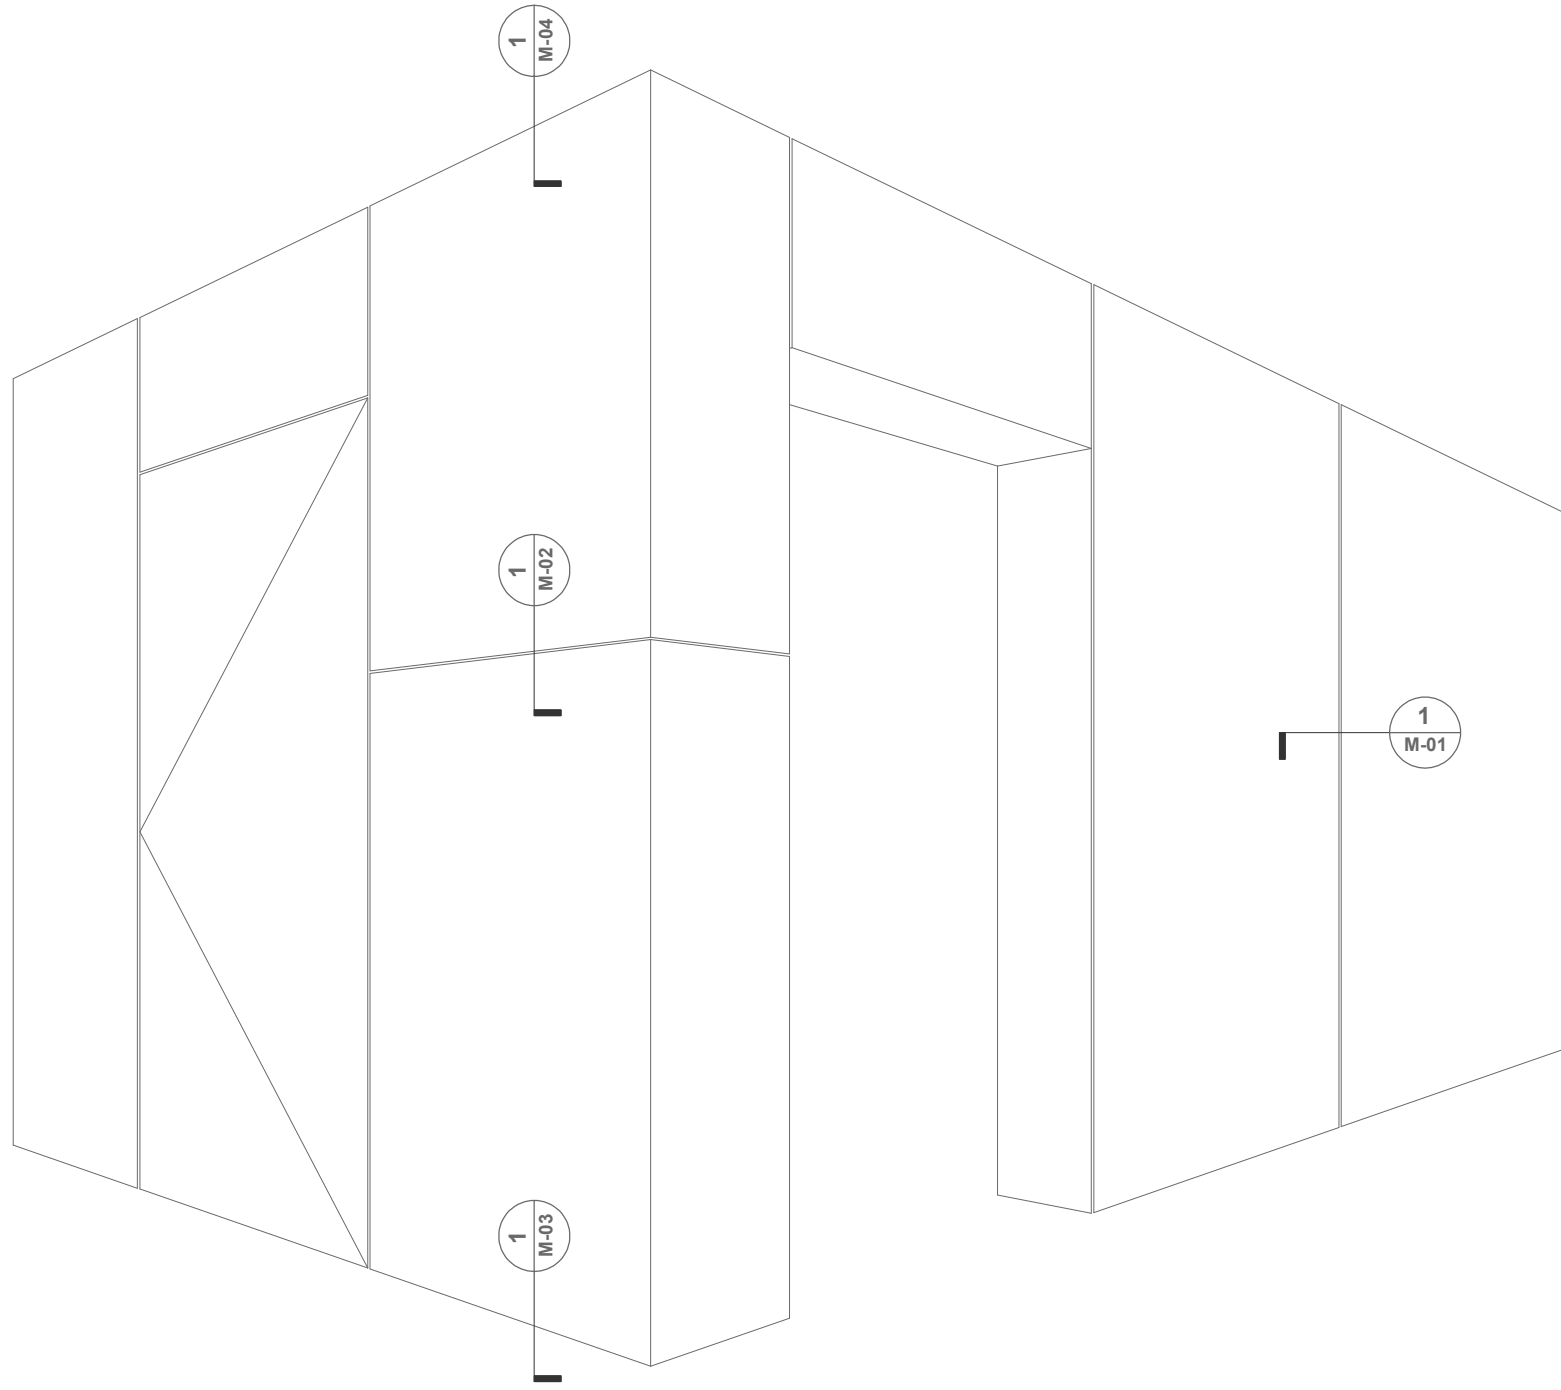


SHEET NO. M-00		REVISIONS		PROJECT#		ARCHITECT		CLIENT	
SCALE AS NOTED	DESCRIPTION	DATE	APPROVED	Tactile Porcelain Enamel™ Metal Cladding Details Interior Cladding					
DRAWN BY JO									
APPROVED BY SE									
ISSUE DATE 11/05/2019									

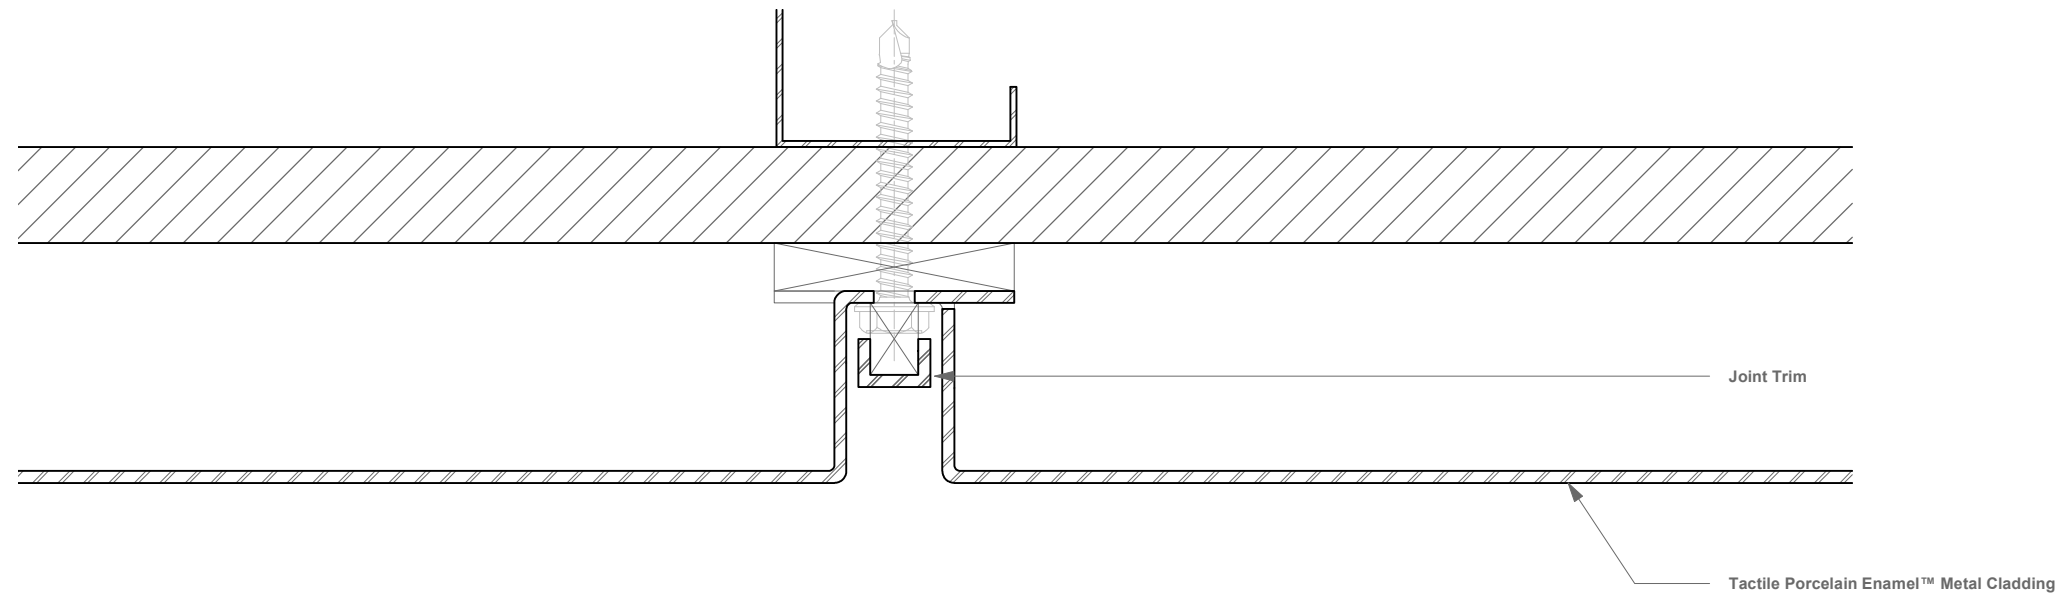

1 Plan - Typical Vertical Joint - Tactile Porcelain Enamel™ Metal Cladding
 M-01 Scale: Full Scale

SHEET NO. M-01	REVISIONS			PROJECT# Tactile Porcelain Enamel™ Metal Cladding Details Interior Cladding	ARCHITECT	CLIENT
	SCALE AS NOTED	DESCRIPTION	DATE			
DRAWN BY JO						
APPROVED BY SE						
ISSUE DATE 11/05/2019						

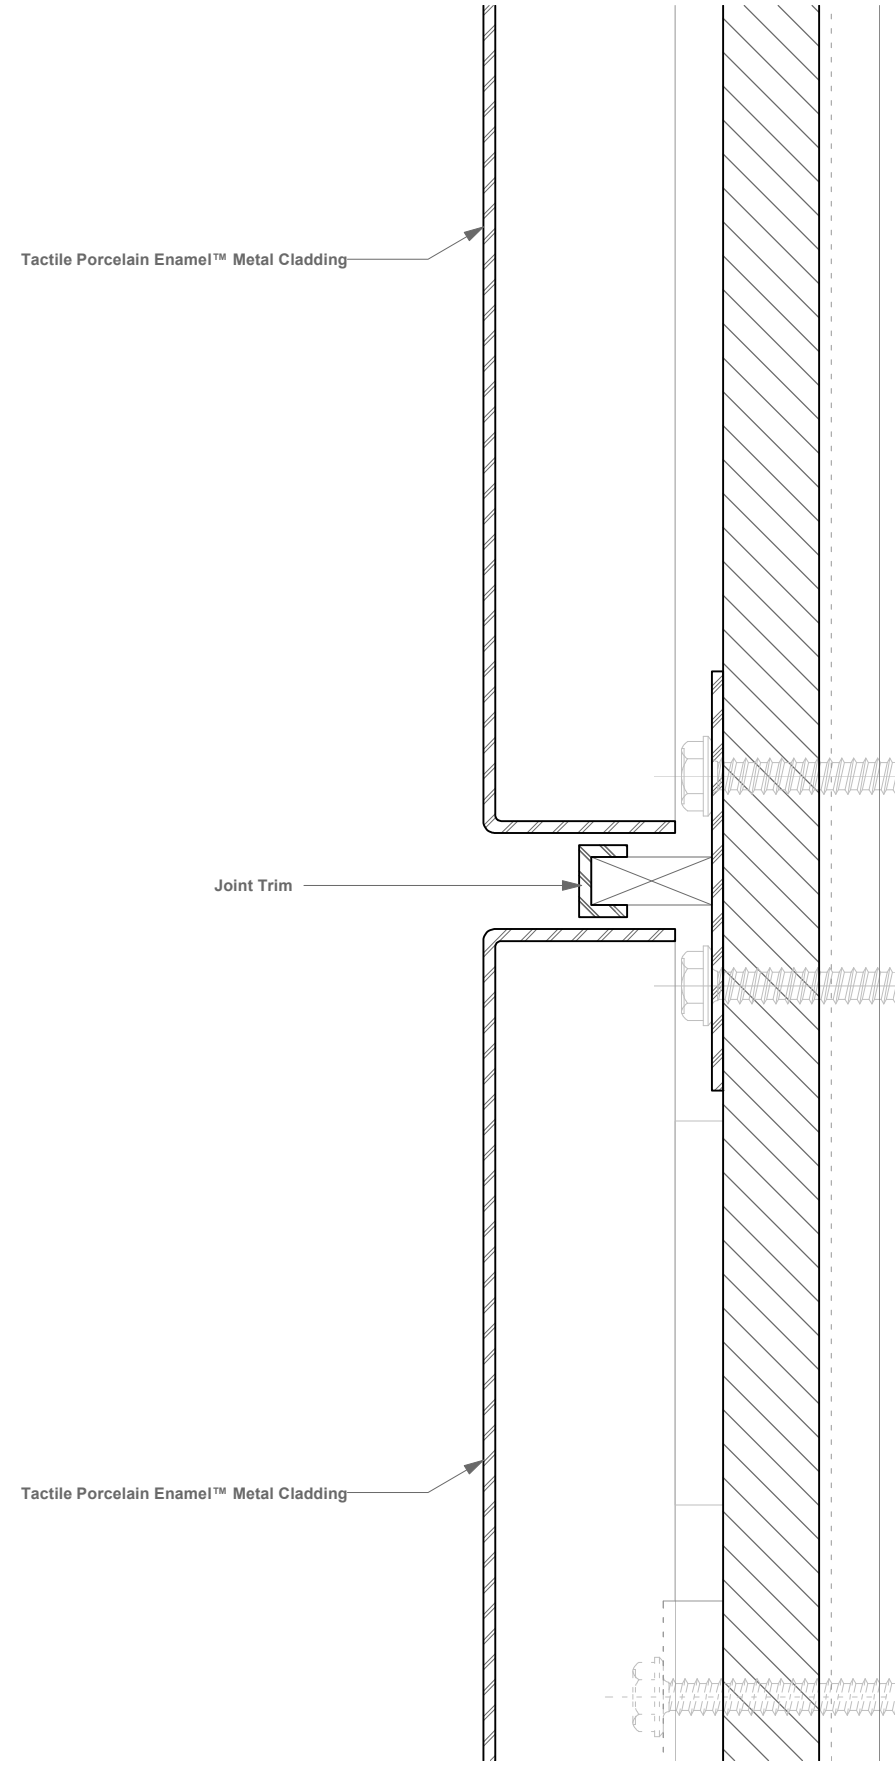


1 Section - Typical Horizontal Joint - Tactile Porcelain Enamel™ Metal Cladding
 M-02 Scale: Full Scale

SHEET NO. M-02	REVISIONS		PROJECT#	ARCHITECT	CLIENT
	SCALE AS NOTED	DESCRIPTION			
DRAWN BY JO	DATE	APPROVED			
APPROVED BY SE					
ISSUE DATE 11/05/2019					

1
M-03

Section - Typical Horizontal Joint at Ground - Tactile Porcelain Enamel™ Metal Cladding
Scale: Full Scale

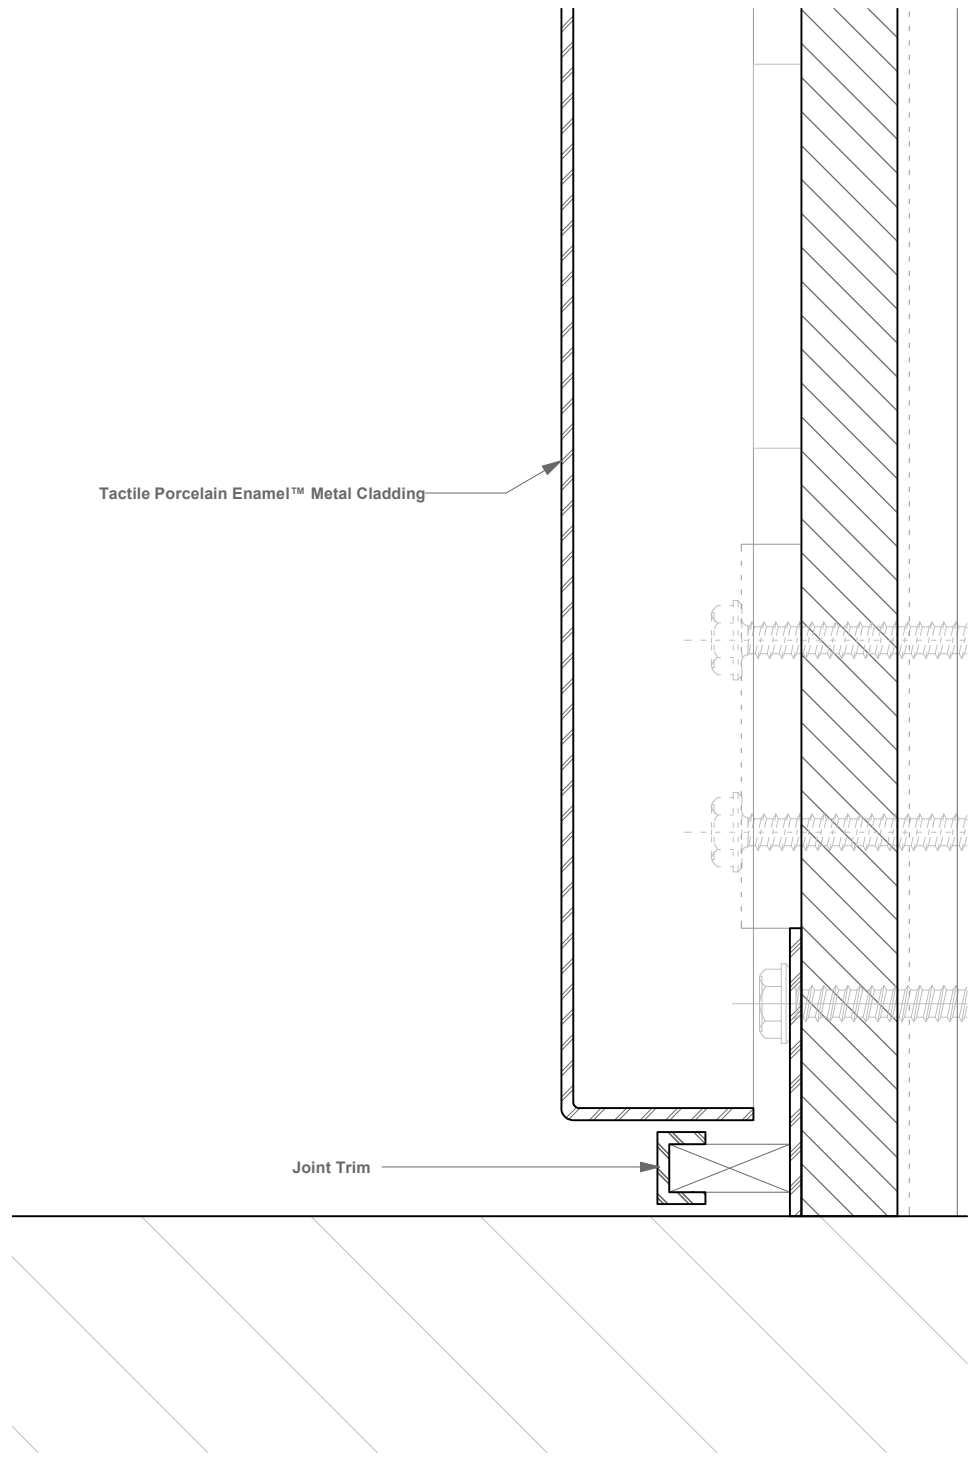

SHEET NO. M-03
SCALE AS NOTED
DRAWN BY JO
APPROVED BY SE
ISSUE DATE 11/05/2019


REVISIONS

REV	DESCRIPTION	DATE	APPROVED

PROJECT#
Tactile Porcelain Enamel™
Metal Cladding Details
Interior Cladding

ARCHITECT

CLIENT

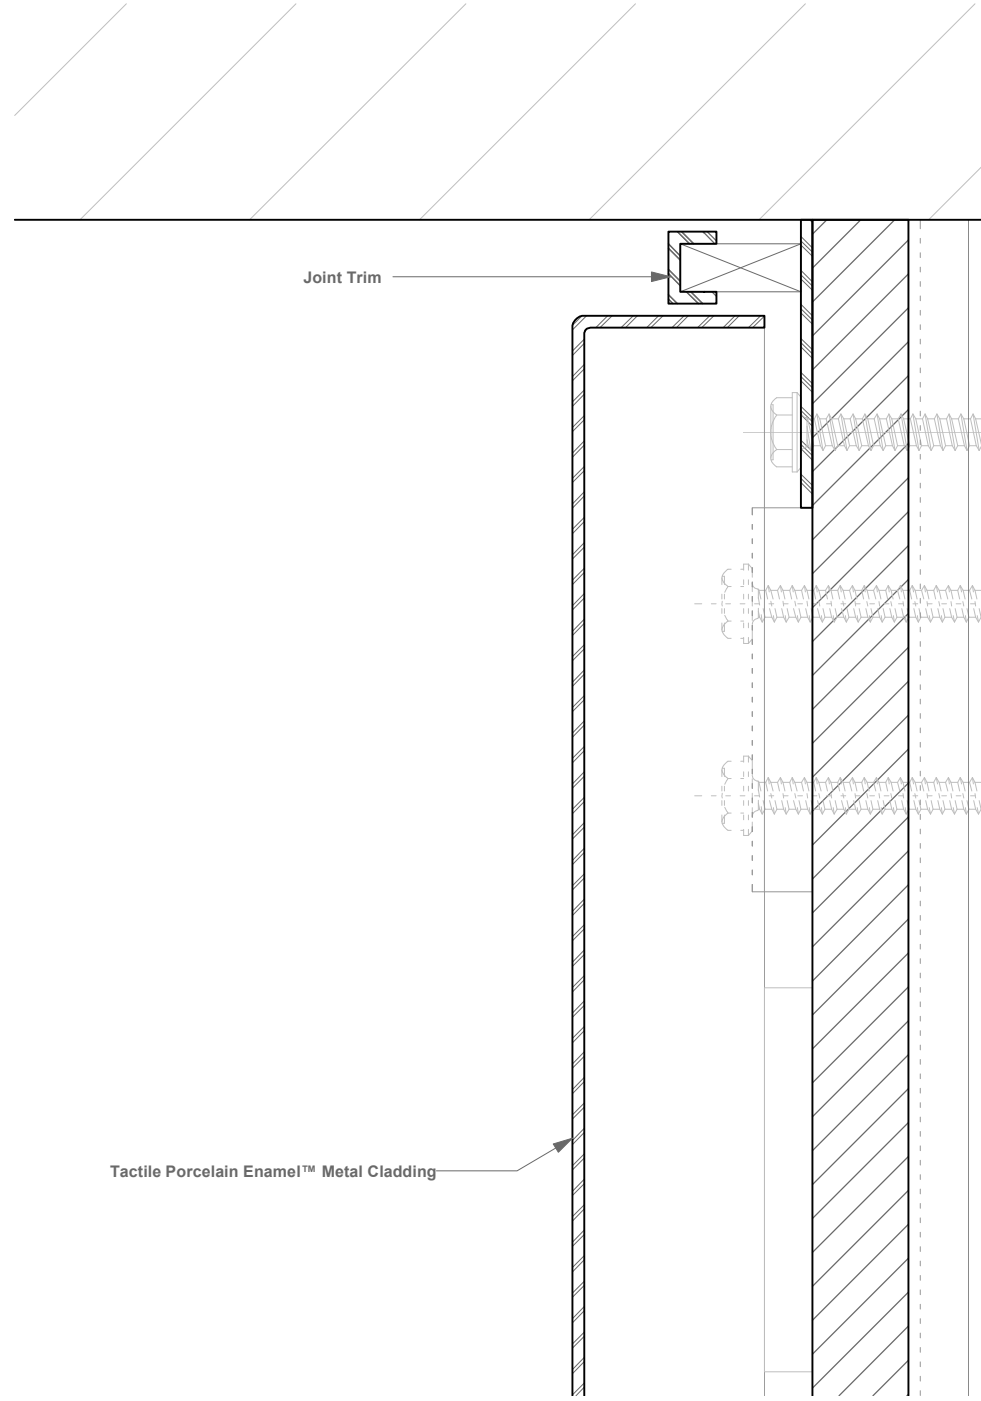

1 Section - Typical Horizontal Joint at Ceiling - Tactile Porcelain Enamel™ Metal Cladding
 M-04 Scale: Full Scale

SHEET NO. M-04	REVISIONS			PROJECT#	ARCHITECT	CLIENT
	SCALE AS NOTED	DESCRIPTION	DATE			
DRAWN BY JO				Tactile Porcelain Enamel™ Metal Cladding Details Interior Cladding		
APPROVED BY SE						
ISSUE DATE 11/05/2019						