


1 Plan - Typical Vertical Joint - Tactile FRP™
M-01 Scale: Full Scale


SHEET NO. M-01	REVISIONS			PROJECT#	ARCHITECT	CLIENT
	SCALE AS NOTED	DESCRIPTION	DATE			
DRAWN BY JO				Tactile FRP™ Cladding Details Interior Cladding		
APPROVED BY SE						
ISSUE DATE 11/05/2019						

1 Section - Typical Horizontal Joint at Ground - Tactile FRP™
 M-03 Scale: Full Scale

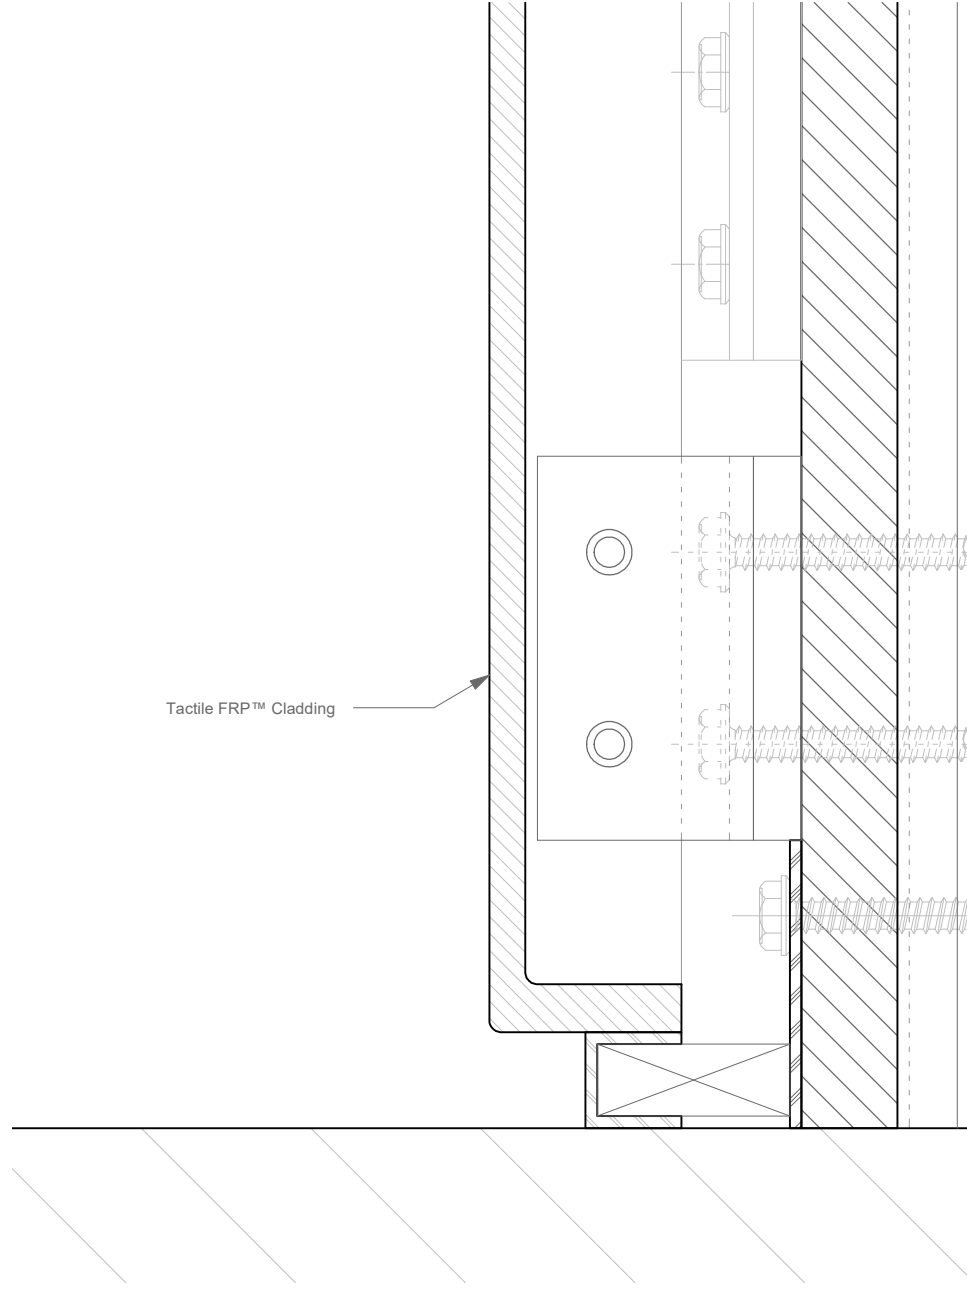

SHEET NO. M-03	REVISIONS			PROJECT#	ARCHITECT	CLIENT
	SCALE AS NOTED	DESCRIPTION	DATE			
DRAWN BY JO				Tactile FRP™ Cladding Details Interior Cladding		
APPROVED BY SE						
ISSUE DATE 11/05/2019						

1 Section - Typical Horizontal Joint at Ceiling - Tactile FRP™
M-04 Scale: Full Scale

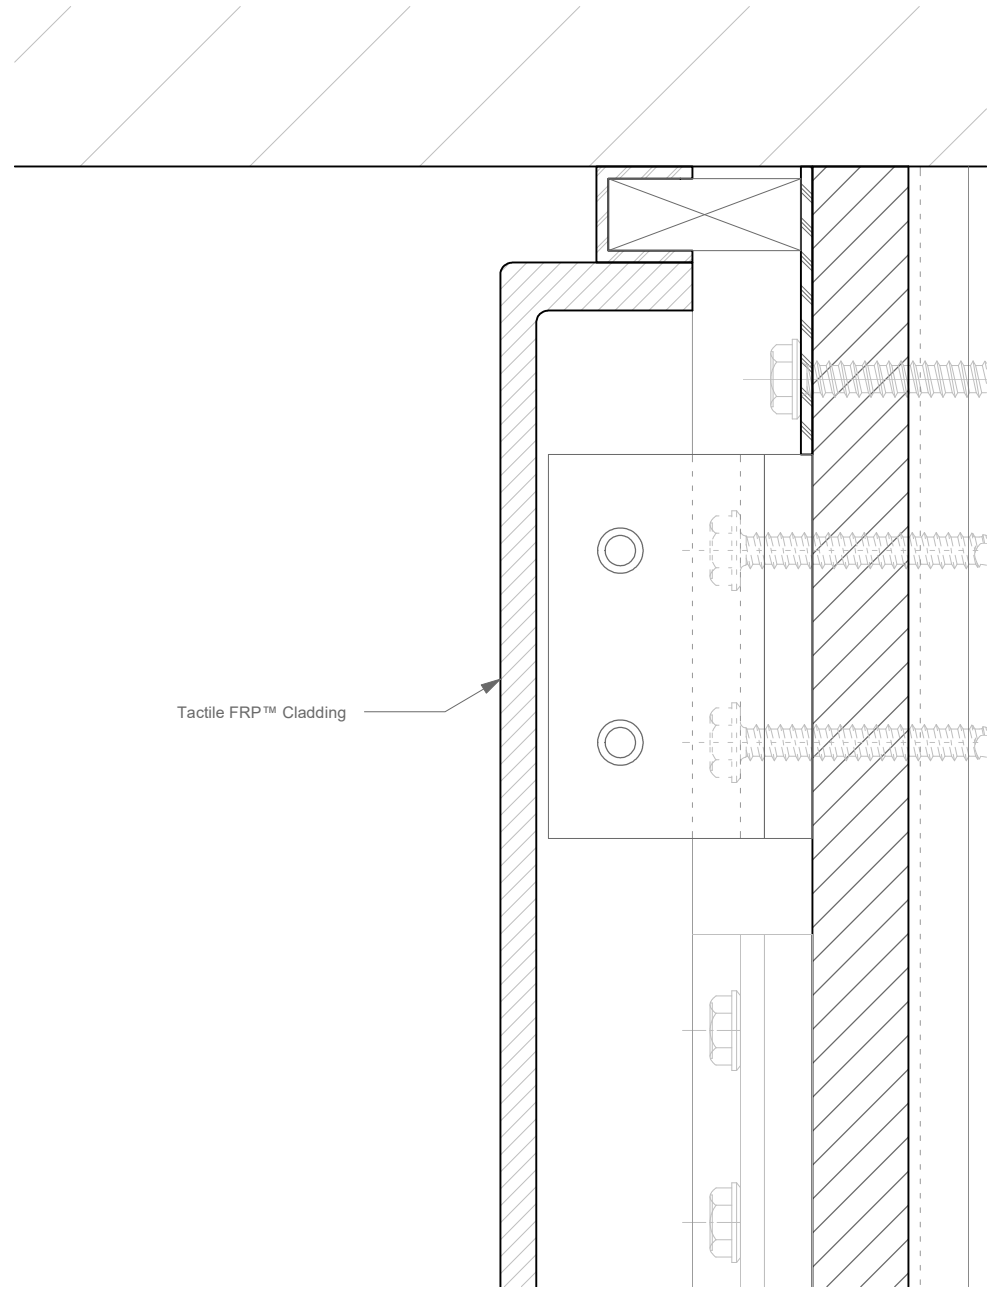

SHEET NO. M-04	REVISIONS		PROJECT#	ARCHITECT	CLIENT
	SCALE AS NOTED	DESCRIPTION			
DRAWN BY JO	DATE	APPROVED			
APPROVED BY SE					
ISSUE DATE 11/05/2019					