


1

Isometric - Detail Map - Tactile Formed Bronze™ Metal Cladding
 Scale : Not to Scale

SHEET NO. M-00	REVISIONS				PROJECT#	ARCHITECT	CLIENT
SCALE AS NOTED	REV	DESCRIPTION	DATE	APPROVED	Tactile Formed Bronze™ Metal Cladding Details Interior Cladding		
DRAWN BY AM							
APPROVED BY SE							
ISSUE DATE 05/29/2020							

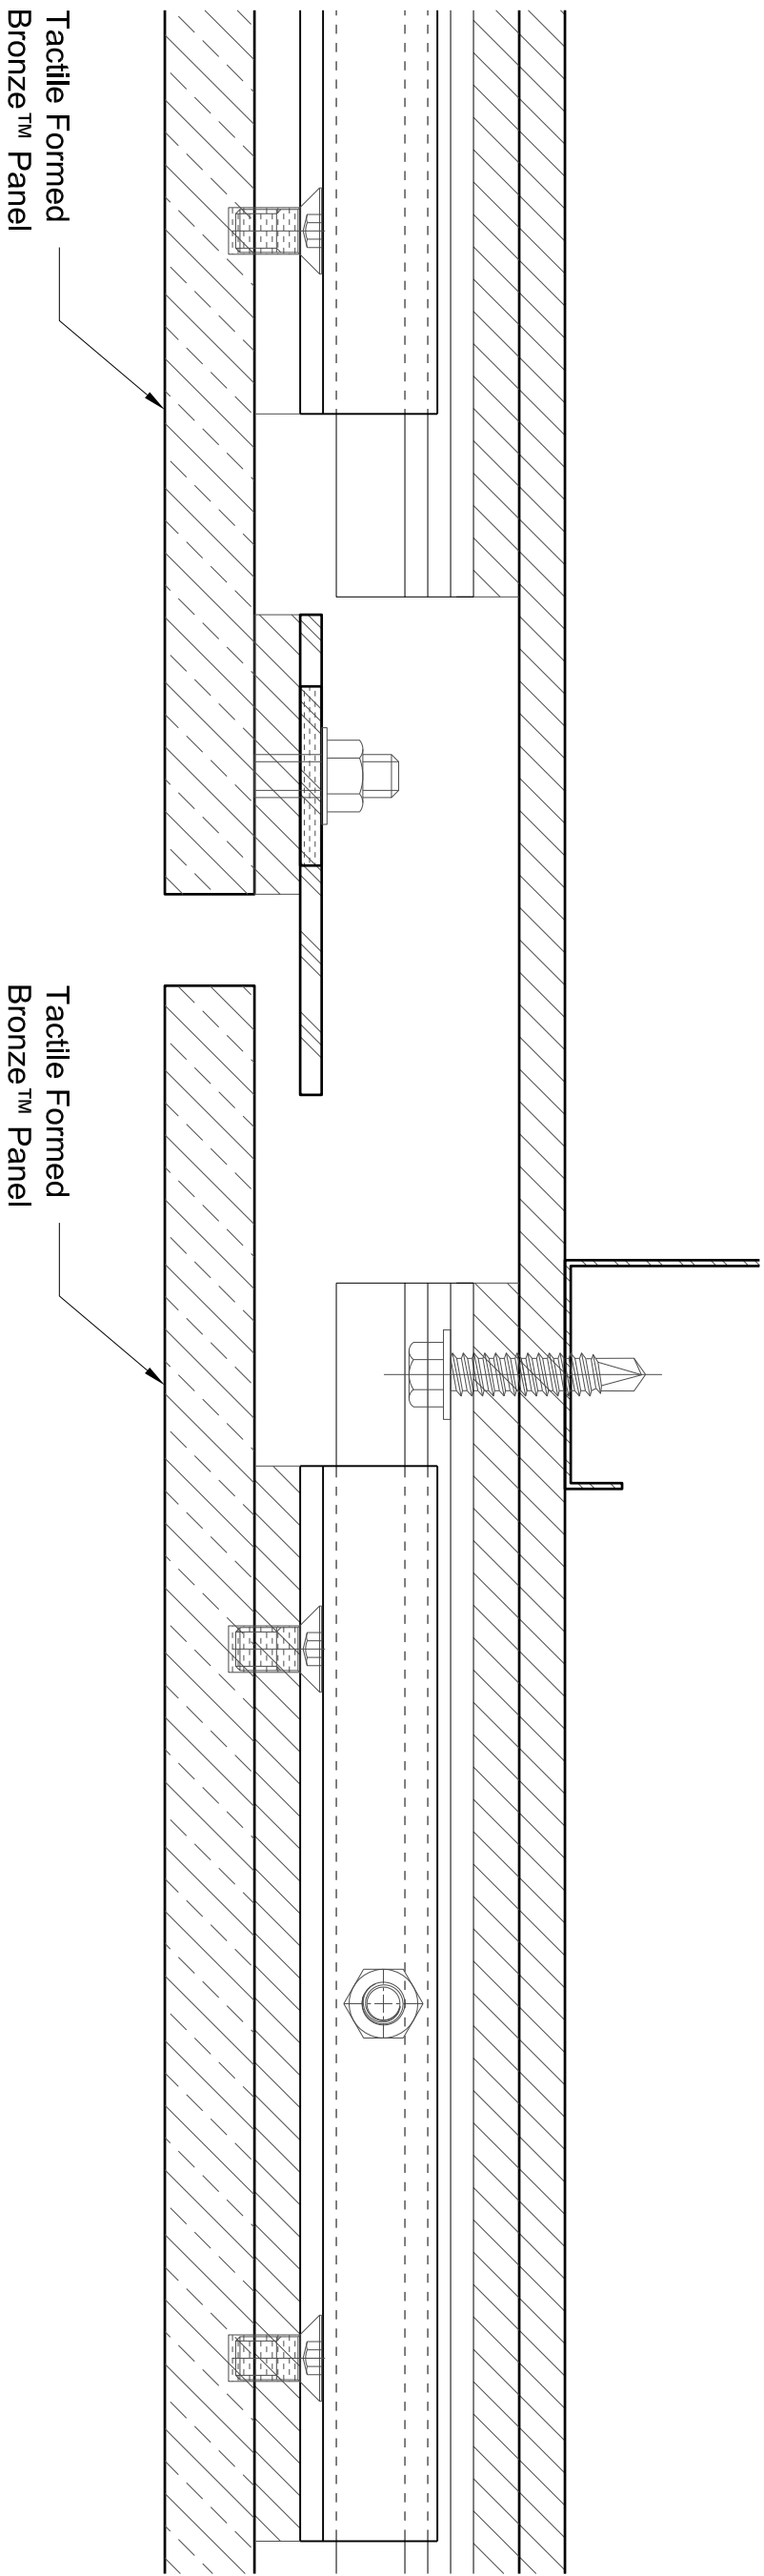


1

Plan - Typical Vertical Joint - Tactile Formed Bronze™ Metal Cladding
 Scale : 1=1


SHEET NO. M-01	REVISIONS				PROJECT#	ARCHITECT	CLIENT
SCALE AS NOTED	REV	DESCRIPTION	DATE	APPROVED	Tactile Formed Bronze™ Metal Cladding Details Interior Cladding		
DRAWN BY AM							
APPROVED BY SE							
ISSUE DATE 05/29/2020							

1

Section - Typical Horizontal Joint - Tactile Formed Bronze™ Metal Cladding
 Scale : 1=1

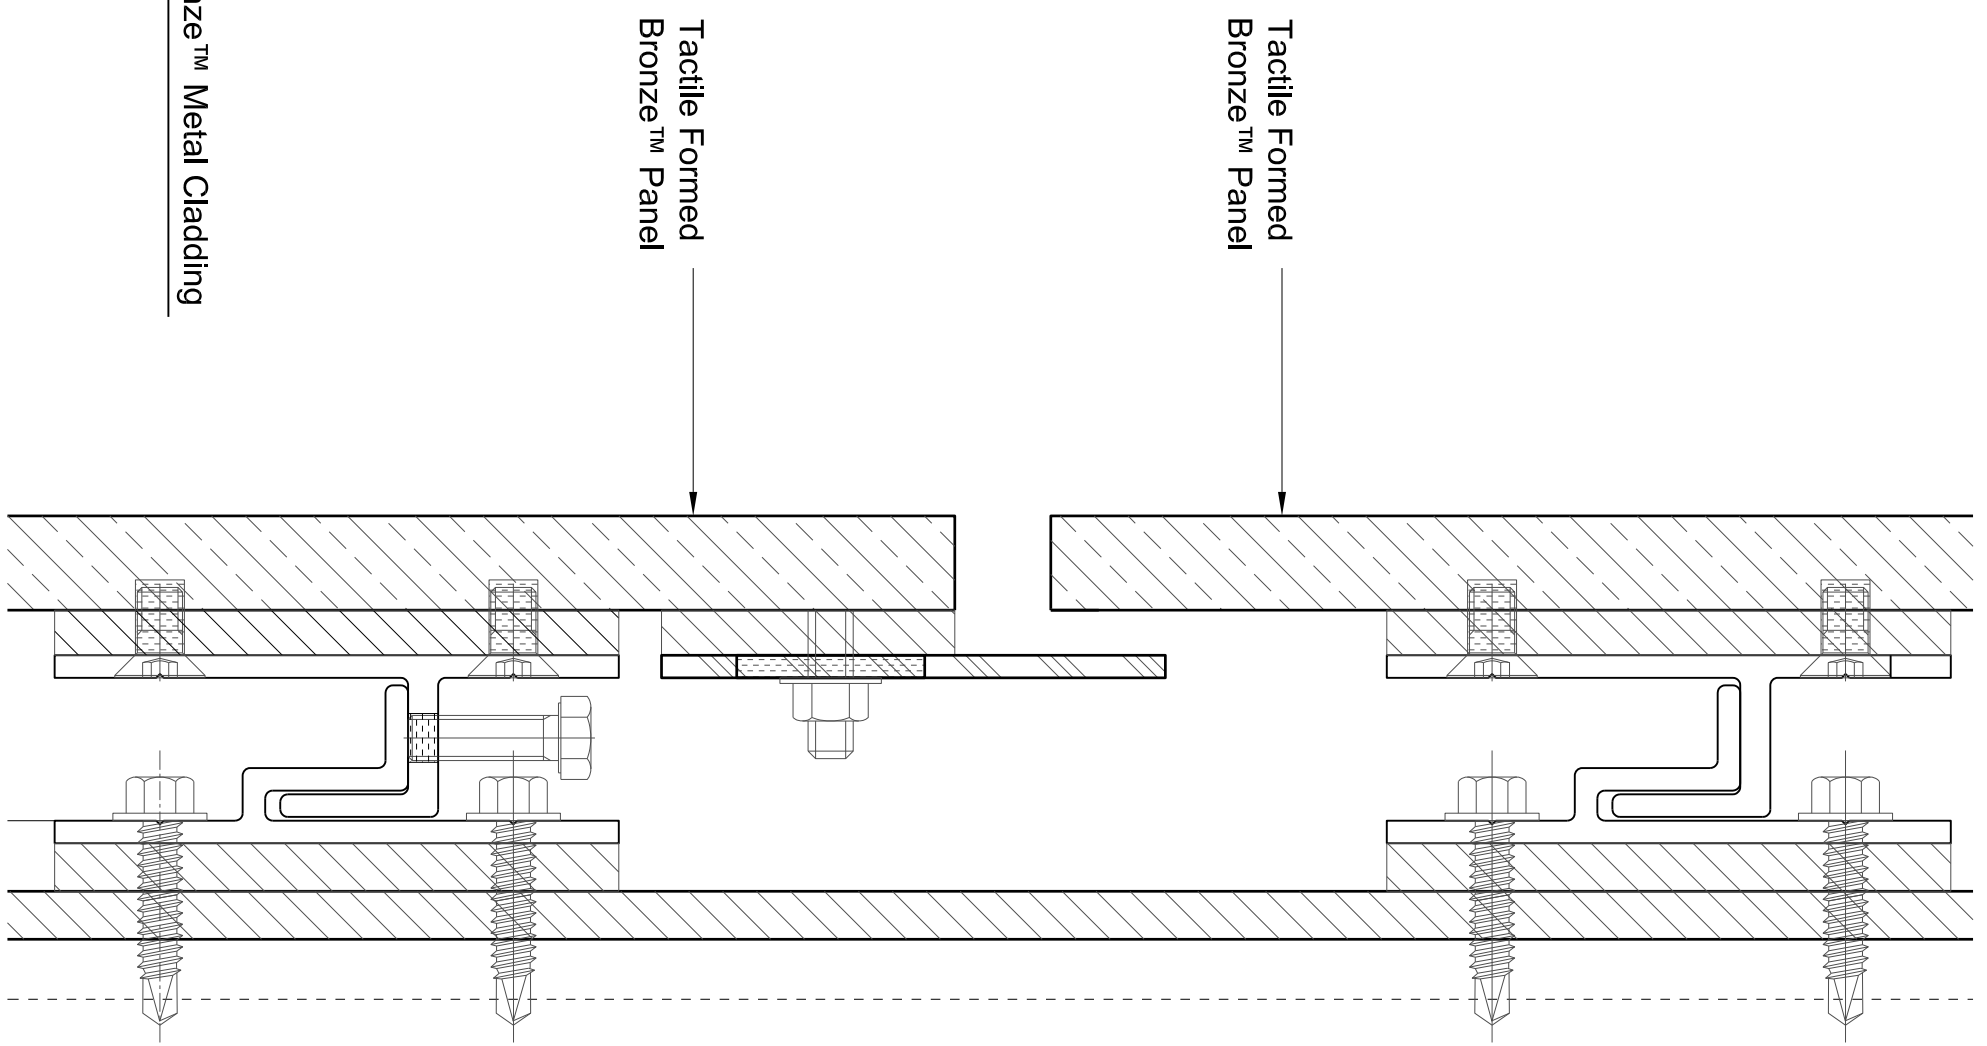

SHEET NO. M-02	REVISIONS				PROJECT#	ARCHITECT	CLIENT
SCALE AS NOTED	REV	DESCRIPTION	DATE	APPROVED	Tactile Formed Bronze™ Metal Cladding Details Interior Cladding		
DRAWN BY AM							
APPROVED BY SE							
ISSUE DATE 05/29/2020							

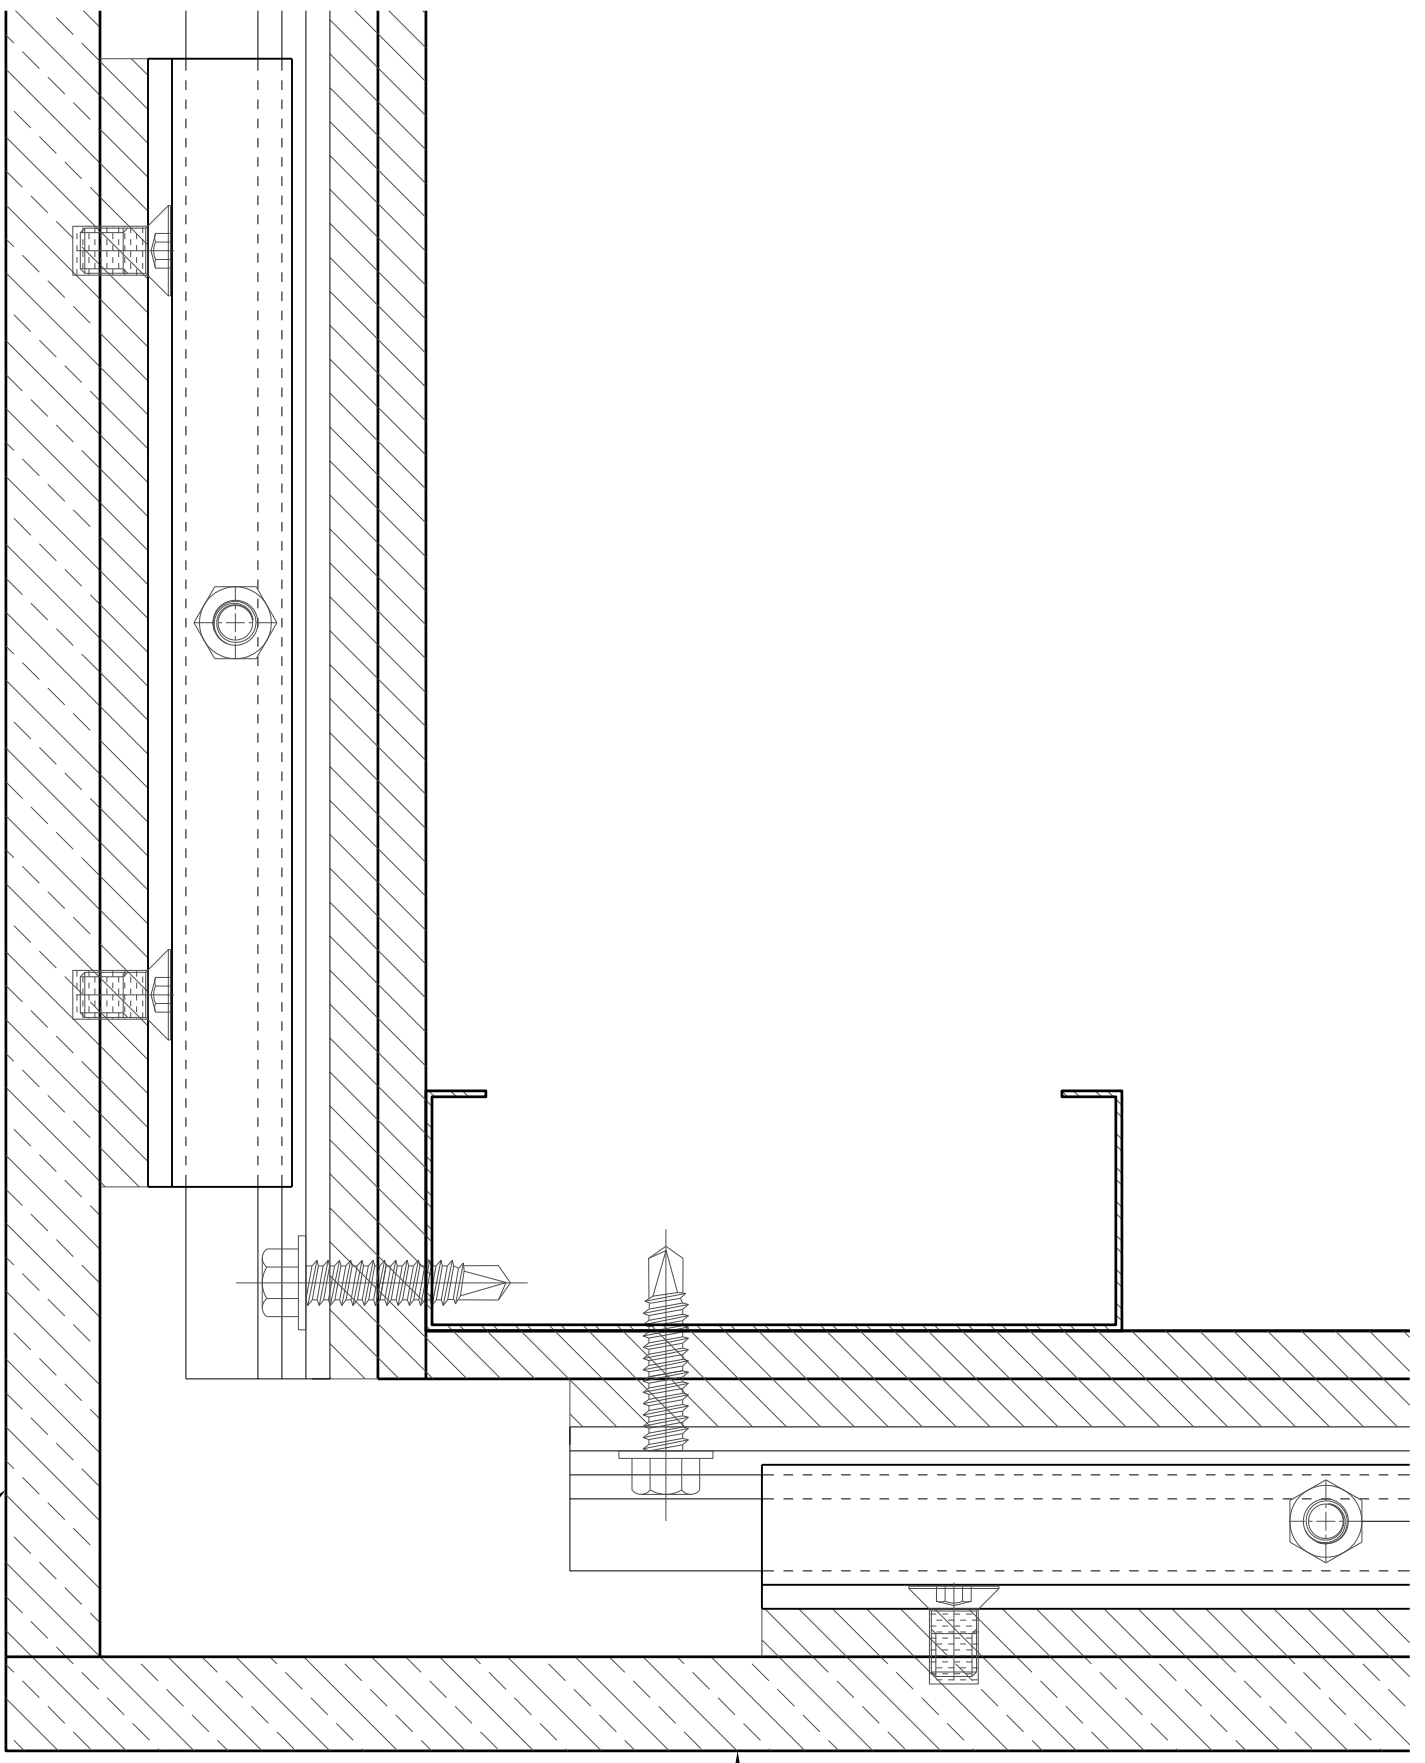

Tactile Formed
Bronze™ Panel

Tactile Formed
Bronze™ Panel


1

Plan - Typical Corner Detail - Tactile Formed Bronze™ Metal Cladding
Scale : 1=1

SHEET NO. M-03	REVISIONS				PROJECT#	ARCHITECT	CLIENT
SCALE AS NOTED	REV	DESCRIPTION	DATE	APPROVED	Tactile Formed Bronze™ Metal Cladding Details Interior Cladding		
DRAWN BY AM							
APPROVED BY SE							
ISSUE DATE 05/29/2020							

Tactile Formed
Bronze™ Panel

Tactile Formed
Bronze™ Panel

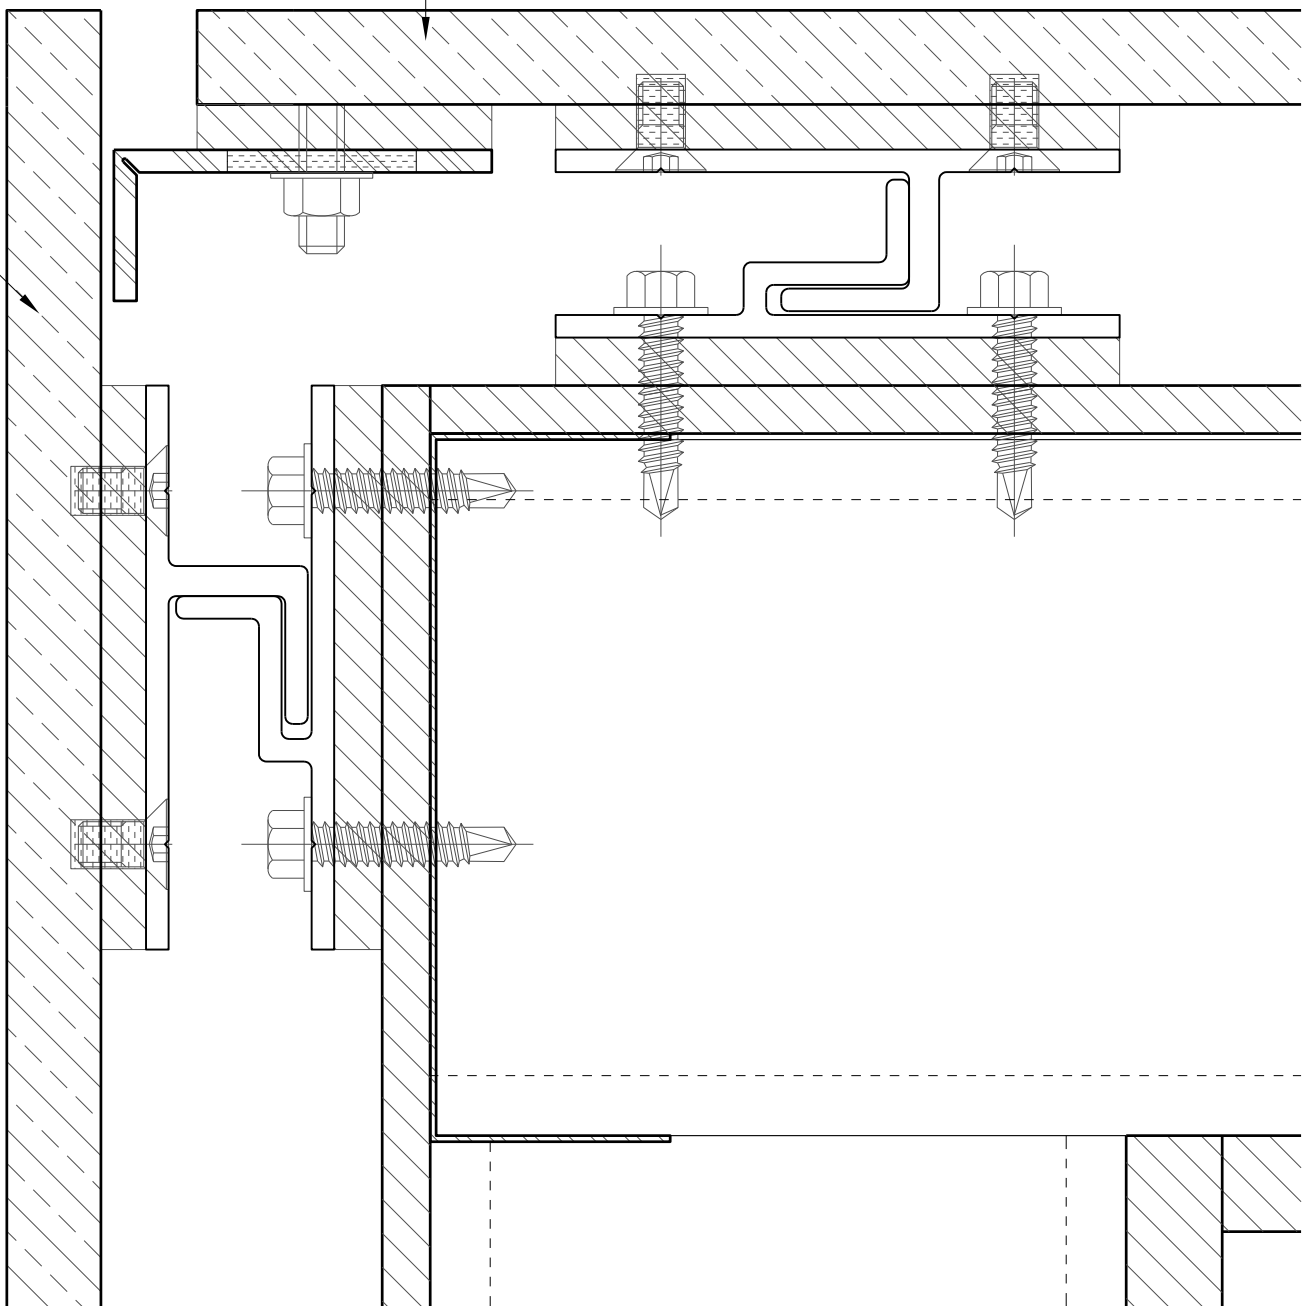

1

Section - Typical Soffit Transition Detail - Tactile Formed Bronze™ Metal Cladding
Scale : 1=1

SHEET NO. M-04	REVISIONS				PROJECT#	ARCHITECT	CLIENT
SCALE AS NOTED	REV	DESCRIPTION	DATE	APPROVED	Tactile Formed Bronze™ Metal Cladding Details Interior Cladding		
DRAWN BY AM							
APPROVED BY SE							
ISSUE DATE 05/29/2020							